


DWARSPROFIEL 132

Hsch 1/100  
Lsch 1/100  
Vvlak 33.00T.A.W.

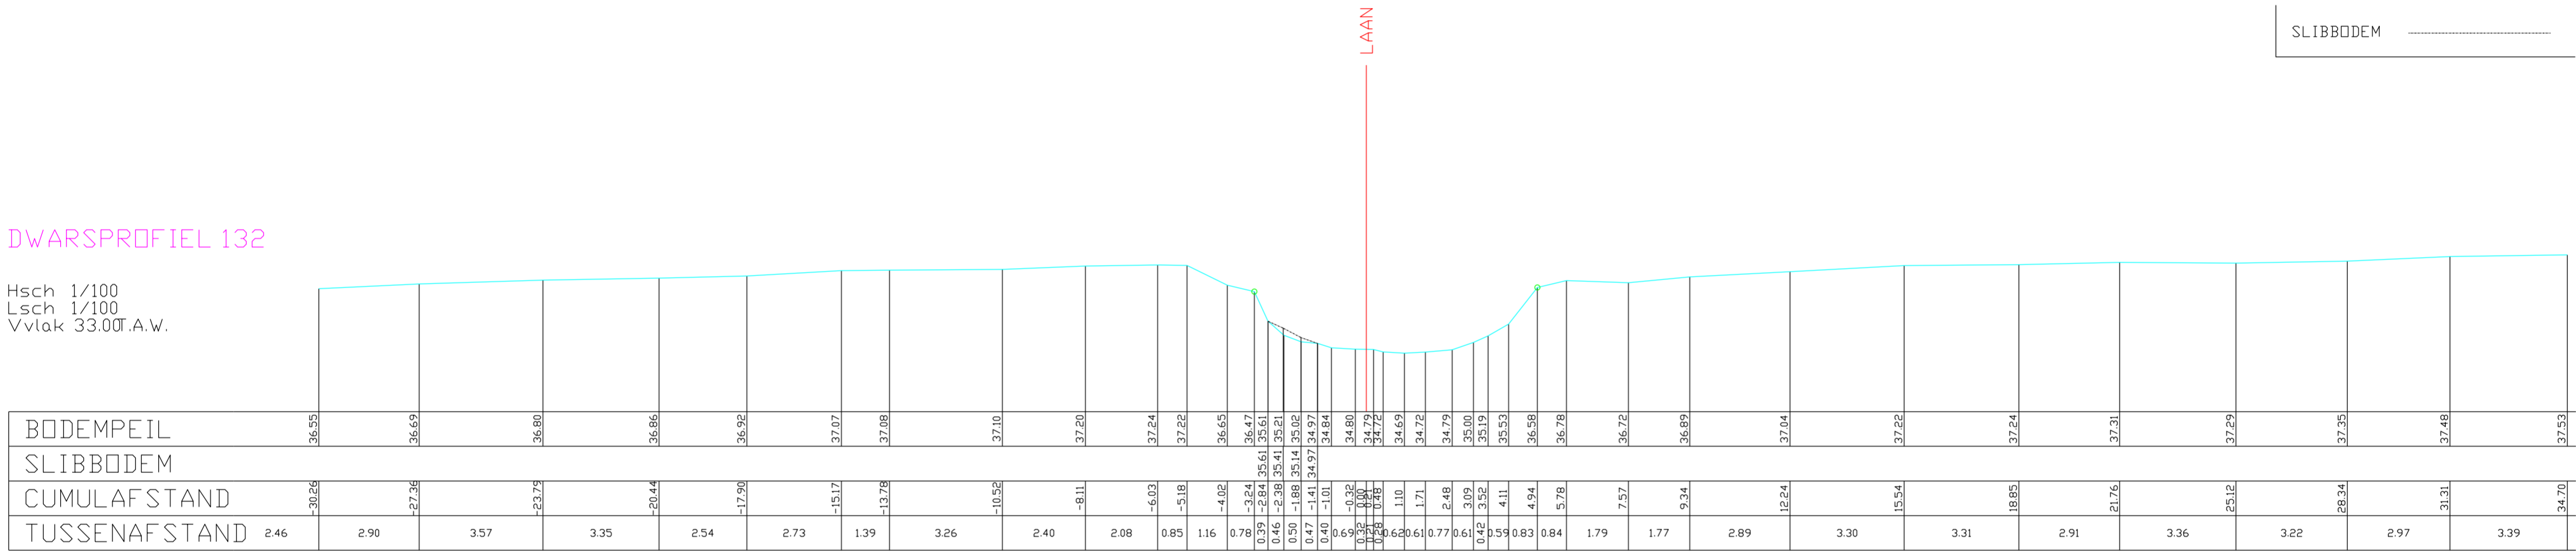

SLIBBODEM