


DWARSPROFIEL 22

Hsch 1/100
Lsch 1/100
Vvlak 27.00T.A.W.

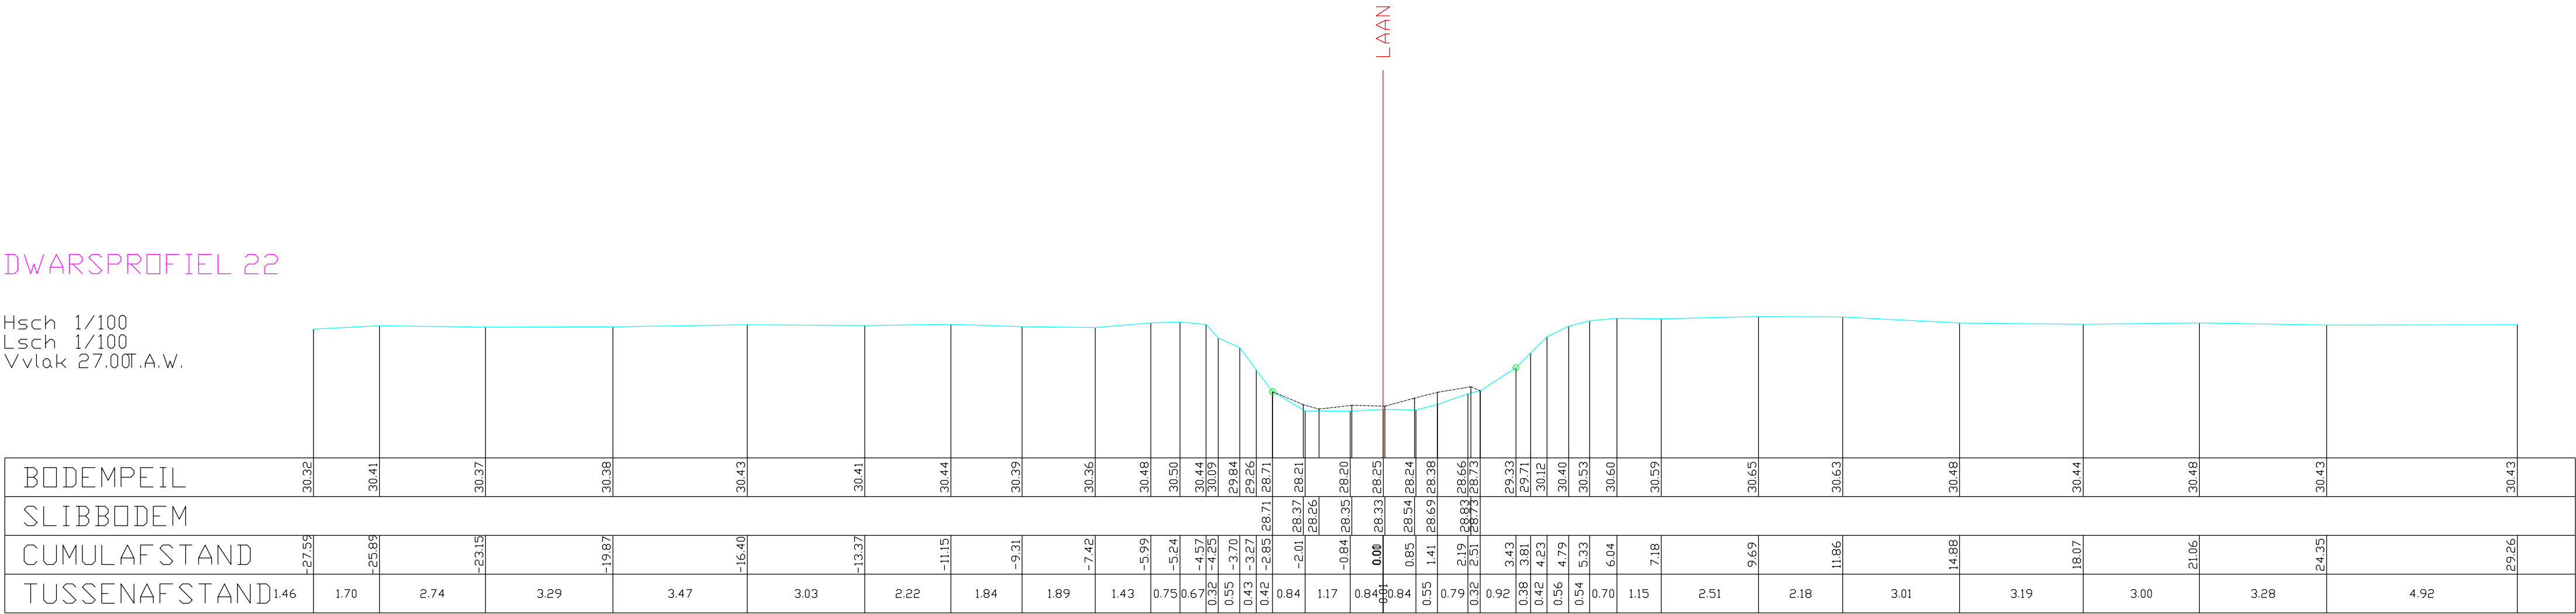

BODEMPEIL	30.32	30.41		30.37	30.38		30.43	30.41	30.44	30.39	30.36	30.48	30.50	30.44	30.09	29.84	29.26	28.71	28.21	28.25	28.24	28.38	28.66	28.73	29.33	29.71	30.12	30.40	30.53	30.60	30.59	30.65	30.63	30.48		30.44	30.48	30.43	30.43
SLIBBODEM																																							
CUMULAFSTAND	-27.59	-25.89		-23.15	-19.87		-16.40	-13.37	-11.15	-9.31	-7.42	-5.99	-5.24	-4.57	-3.70	-3.27	-2.85	-2.01	-0.84	0.00	0.85	1.41	2.19	2.51	3.43	3.81	4.23	4.79	5.33	6.04	7.18	9.69	11.86	14.88	18.07	21.06	24.35	29.26	
TUSSENAFSTAND	1.46	1.70	2.74	3.29	3.47	3.03	2.22	1.84	1.89	1.43	0.75	0.67	0.55	0.42	0.43	0.84	1.17	0.84	0.84	0.84	0.55	0.79	0.32	0.92	0.38	0.42	0.56	0.54	0.70	1.15	2.51	2.18	3.01	3.19	3.00	3.28	4.92		