


DWARSPROFIEL 571

Hsch 1/100
Lsch 1/100
Vvlak 28.00T.A.W.

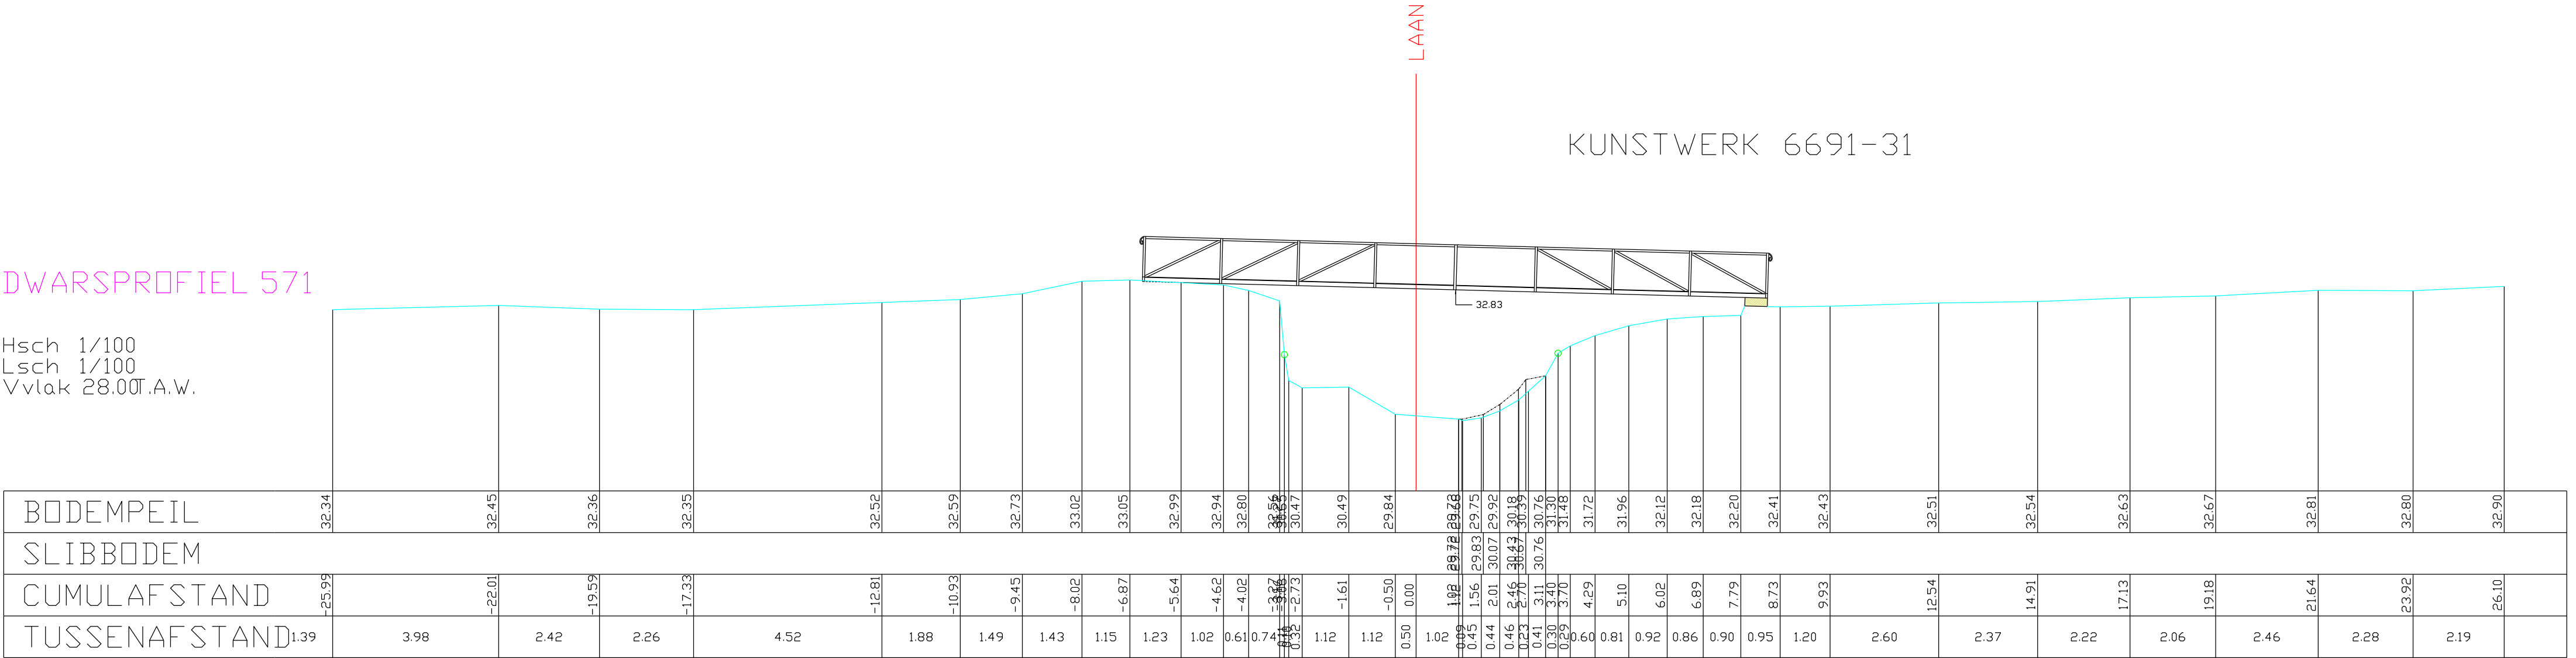

KUNSTWERK 6691-31