


## DWARSPROFIEL 64

Hsch 1/100  
Lsch 1/100  
Vvlak 29.00T.A.W.

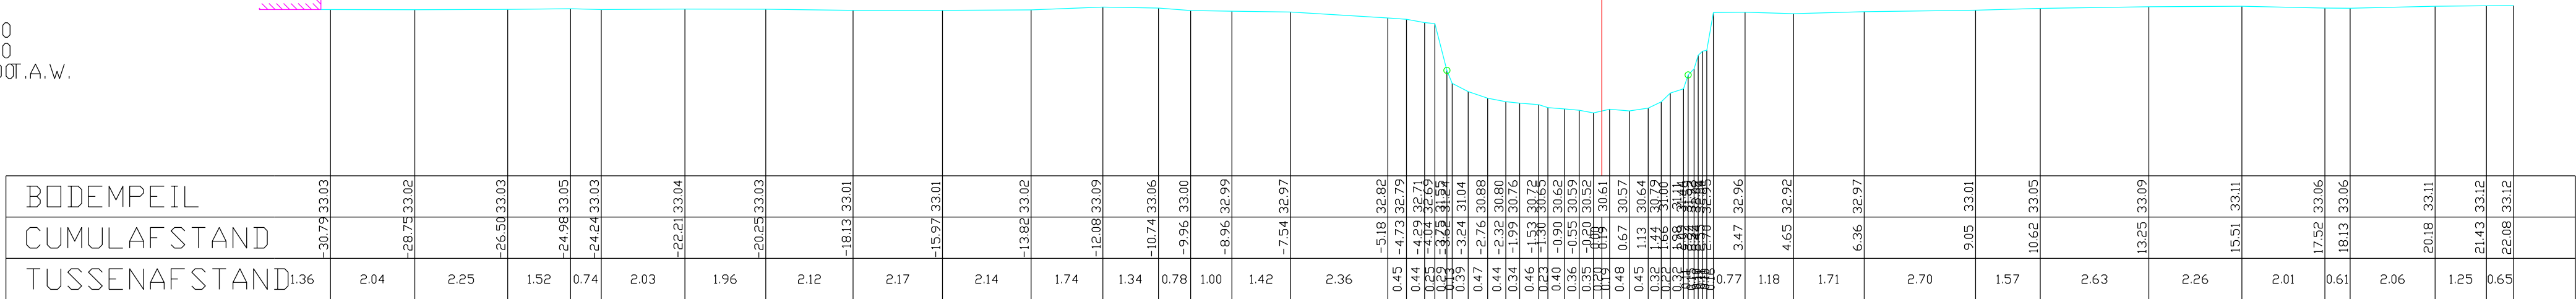

LAN