


DWARSPROFIEL 76

Hsch 1/100
Lsch 1/100
Vvlak 30.00T.A.W.

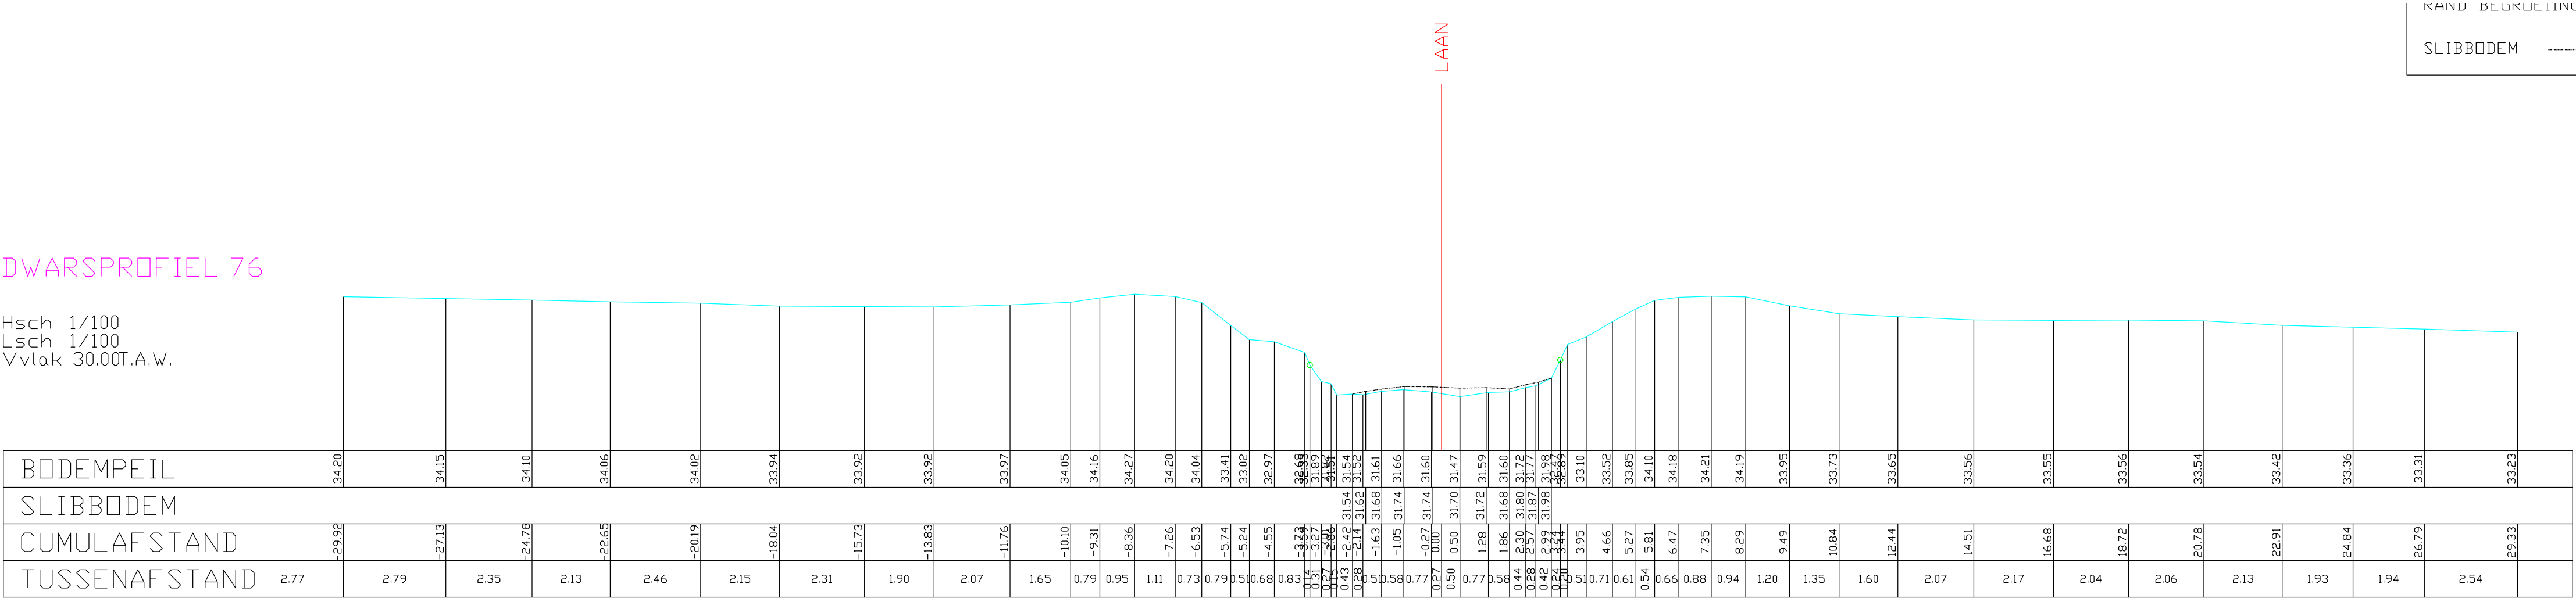

RAND BEGRUETING
SLIBBODEM