


DWARSPROFIEL 88

Hsch 1/100
Lsch 1/100
Vvlak 30.00T.A.W.

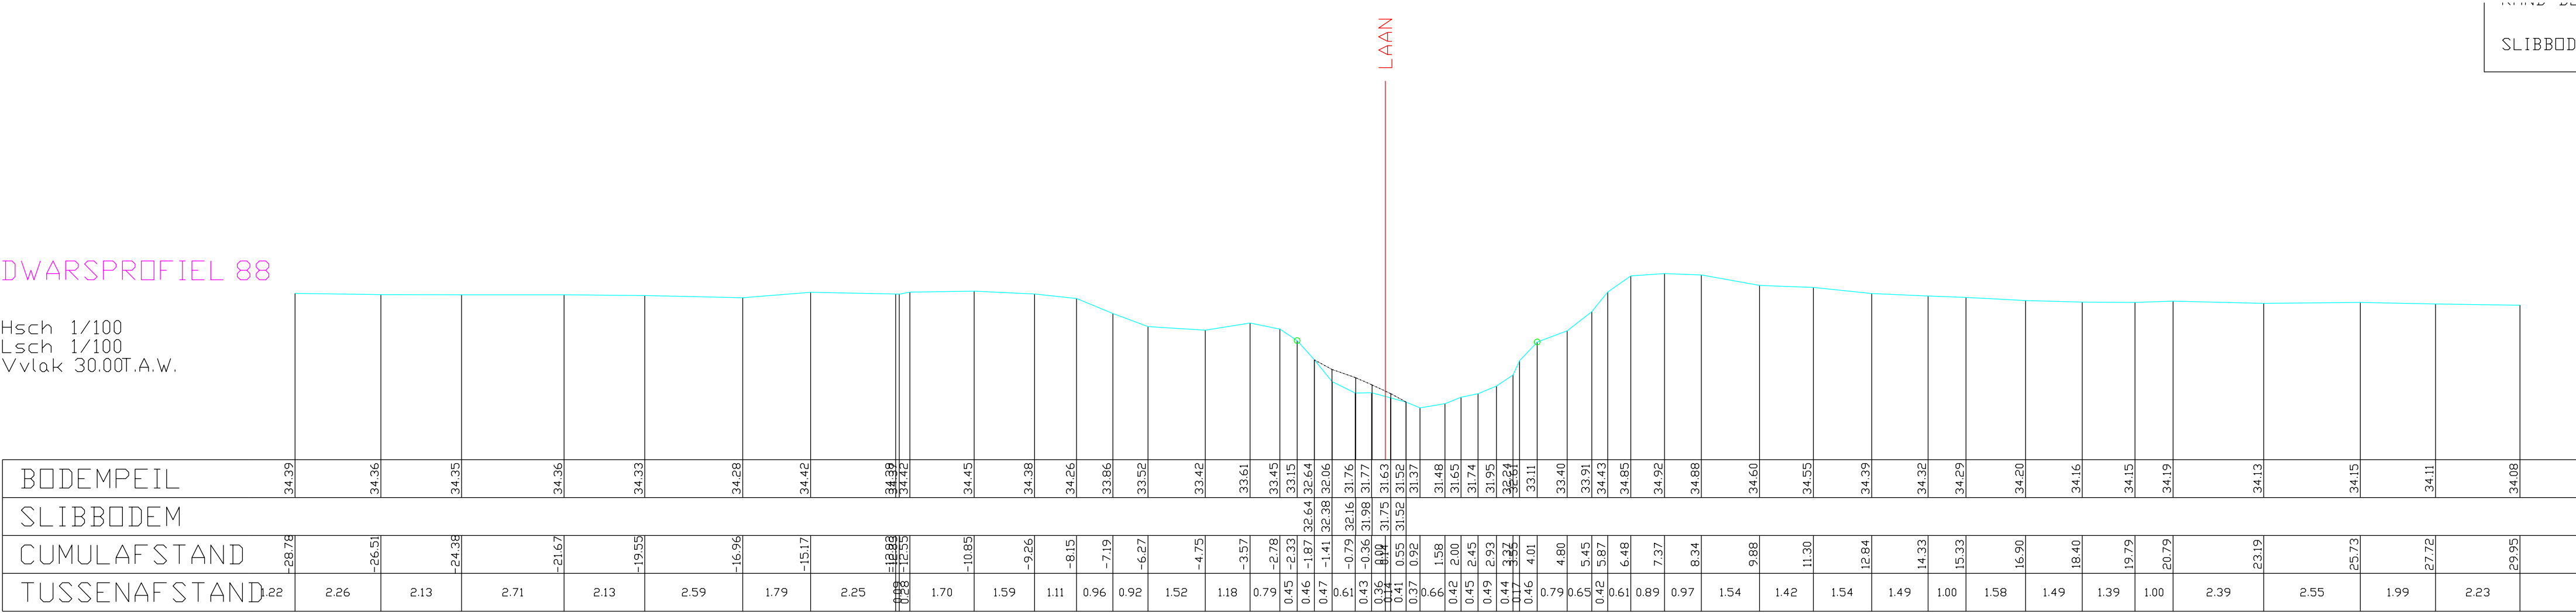

LAAN
SLIBBODEM