


DP1
Lsch 1/100
Hsch 1/100

V—vlak
0.00m.

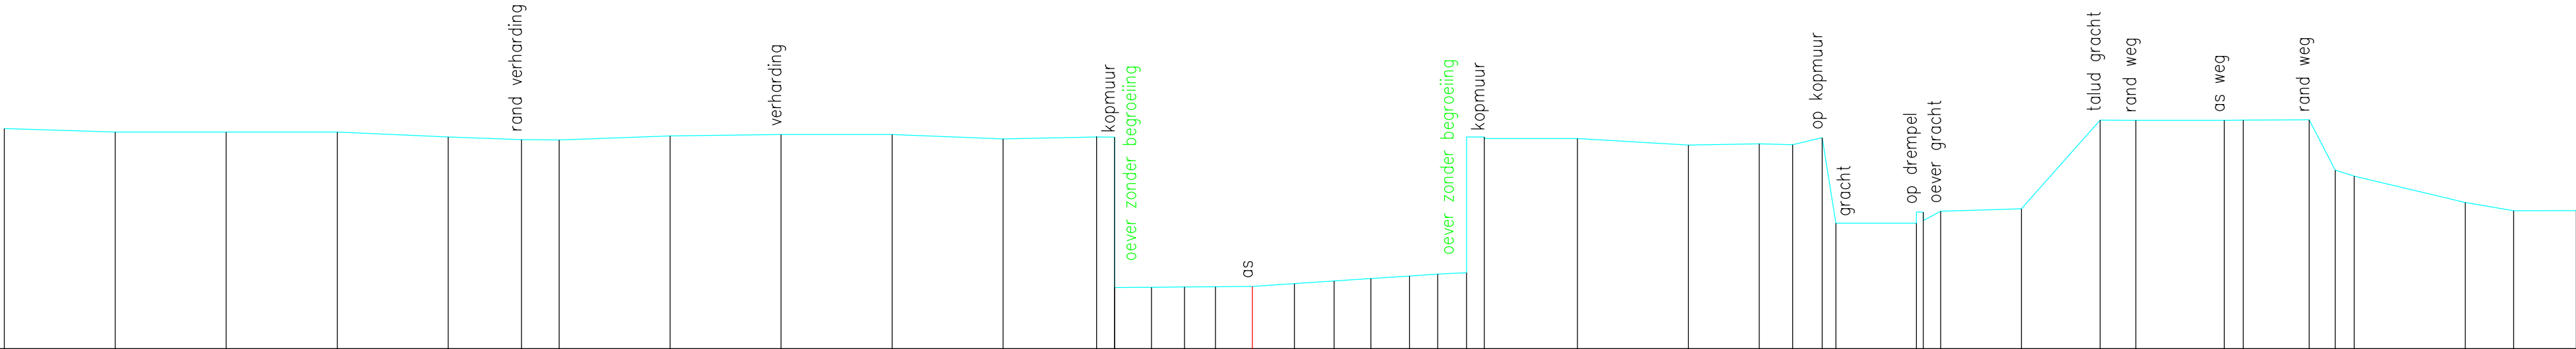

Vaste bodem	4.97	4.88	4.88	4.88	4.77	4.72	4.71	4.80	4.83	4.83	4.73	4.79	4.77	1.38	1.39	1.40	1.40	1.47	1.53	1.58	1.64	1.68	1.71	4.77	4.74	4.59		4.62	4.60	4.76	2.83	2.83	3.10	3.16	5.15	5.15	5.15	5.15	5.16	4.03	3.89	3.30	3.11	3.11
Slibbodem	geen slib	
Tussenafstand	2.50	2.50	2.50	2.50	1.65	0.85	2.50	2.50	2.50	2.50	2.11	0.40	0.83	0.75	0.70	0.83	0.94	0.89	0.83	0.87	0.63	0.65	0.40	2.10	2.50	1.59	0.75	0.67	0.31	1.81	0.39	1.82	1.77	0.80	1.99	0.43	1.48	0.59	0.43	2.50	1.09	1.41		
Samengestelde afstand	-28.12	-25.62	-23.12	-20.62	-18.12	-16.47	-15.62	-13.12	-10.62	-8.12	-5.62	-3.51	-3.11	-2.28	-1.53	-0.83	0.00	0.94	1.84	2.67	3.54	4.17	4.82	5.22	7.32	9.82	11.41	12.17	12.84	13.14	14.96	15.11	15.50	17.32	19.09	19.90	21.89	22.32	23.80	24.39	24.82	27.32	28.41	29.82