


DP101
Lsch 1/100
Hsch 1/100

V–vlak
1.00m.

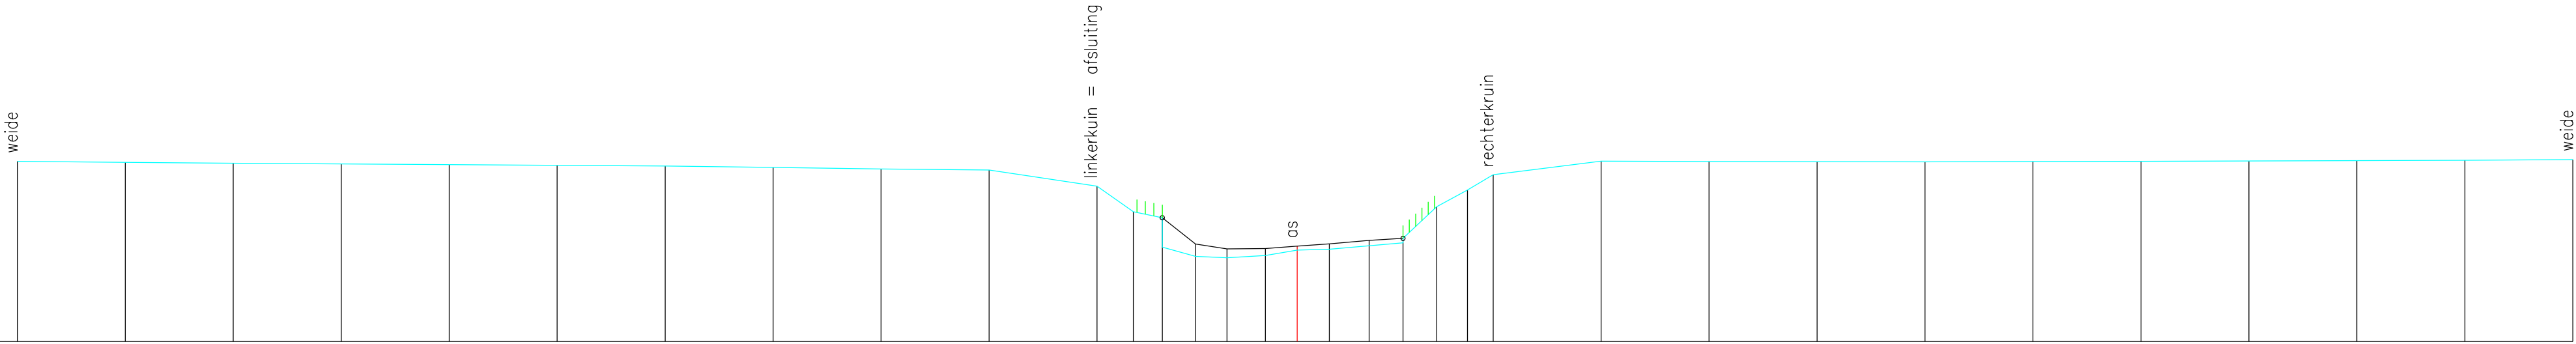

Vaste bodem	5.17	5.15	5.13	5.11	5.09	5.08	5.06	5.03	4.99	4.97	4.59	4.00	3.18	2.97	2.94	2.99	3.11	3.14	3.21	3.28	4.12	4.51	4.86	5.17	5.17	5.16	5.16	5.17	5.17	5.18	5.19	5.19	5.21
Slibbodem													3.86	3.25	3.14	3.15	3.21	3.26	3.34	3.39													
Tussenafstand	2.50	2.50	2.50	2.50	2.50	2.50	2.50	2.50	2.50	2.50	0.84	0.67	0.77	0.73	0.89	0.74	0.74	0.92	0.78	0.78	0.71	0.59	2.50	2.50	2.50	2.50	2.50	2.50	2.50	2.50	2.50	2.50	
Samengestelde afstand	-29.63	-27.13	-24.63	-22.13	-19.63	-17.13	-14.63	-12.13	-9.63	-7.13	-4.63	-3.79	-3.12	-2.35	-1.62	-0.74	0.00	0.74	1.67	2.45	3.23	3.94	4.54	7.04	9.54	12.04	14.54	17.04	19.54	22.04	24.54	27.04	29.54