


DP102  
Lsch 1/100  
Hsch 1/100  
  
V-vlak  
1.00m.

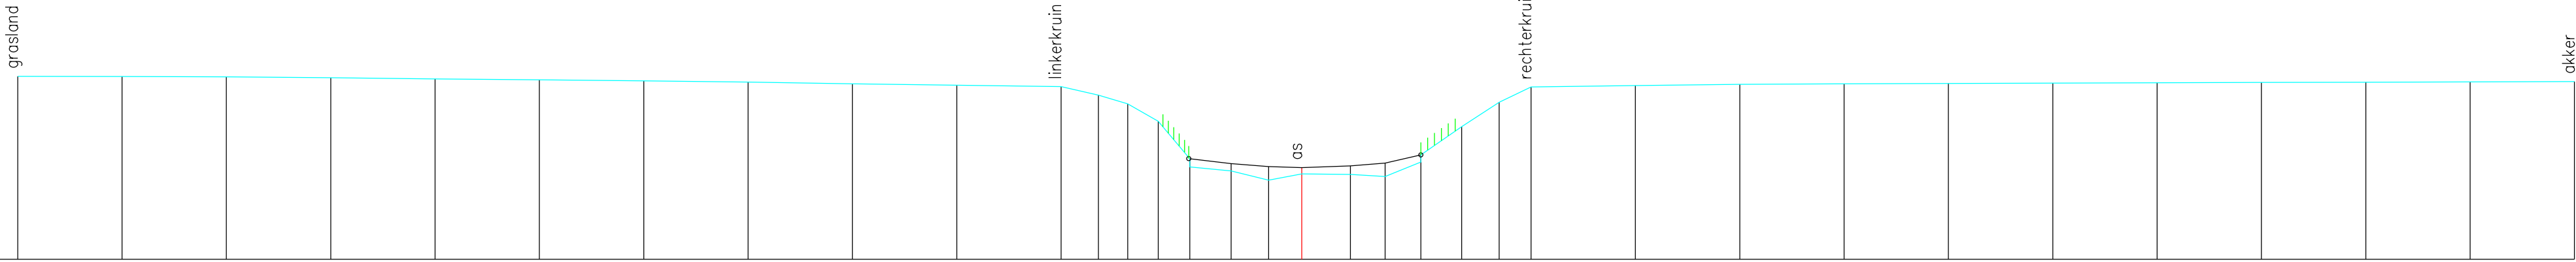

|                       |        
|-----------------------|--------|--------|--------|--------|--------|--------|--------|--------|--------|-------|-------|-------|-------|-------|-------|-------|-------|------|------|------|------|------|------|------|------|-------|-------|-------|-------|-------|-------|-------|-------|-------|
| Vaste bodem           | 5.39   | 5.38   | 5.37   | 5.35   | 5.32   | 5.30   | 5.28   | 5.25   | 5.21   | 5.17  | 5.14  | 4.94  | 4.73  | 4.31  | 3.21  | 3.12  | 2.90  | 3.05 | 3.04 | 2.99 | 3.33 | 4.18 | 4.76 | 5.13 | 5.17 | 5.19  | 5.21  | 5.23  | 5.23  | 5.24  | 5.25  | 5.25  | 5.26  |       |
| Slibbodem             |        |        |        |        |        |        |        |        |        |       |       |       |       |       | 3.41  | 3.29  | 3.22  | 3.20 | 3.24 | 3.31 | 3.50 |      |      |      |      |       |       |       |       |       |       |       |       |       |
| Tussenafstand         | 2.50   | 2.50   | 2.50   | 2.50   | 2.50   | 2.50   | 2.50   | 2.50   | 2.50   | 2.50  | 0.89  | 0.70  | 0.73  | 0.76  | 0.99  | 0.90  | 0.79  | 1.17 | 0.83 | 0.85 | 0.98 | 0.90 | 0.76 | 2.50 | 2.50 | 2.50  | 2.50  | 2.50  | 2.50  | 2.50  | 2.50  | 2.50  | 2.50  |       |
| Samengestelde afstand | -30.77 | -28.27 | -25.77 | -23.27 | -20.77 | -18.27 | -15.77 | -13.27 | -10.77 | -8.27 | -5.77 | -4.87 | -4.17 | -3.44 | -2.68 | -1.69 | -0.79 | 0.00 | 1.17 | 2.00 | 2.85 | 3.83 | 4.73 | 5.50 | 8.00 | 10.50 | 13.00 | 15.50 | 18.00 | 20.50 | 23.00 | 25.50 | 28.00 | 30.50 |