


DP114
Lsch 1/100
Hsch 1/100

V-vlak
1.00m.

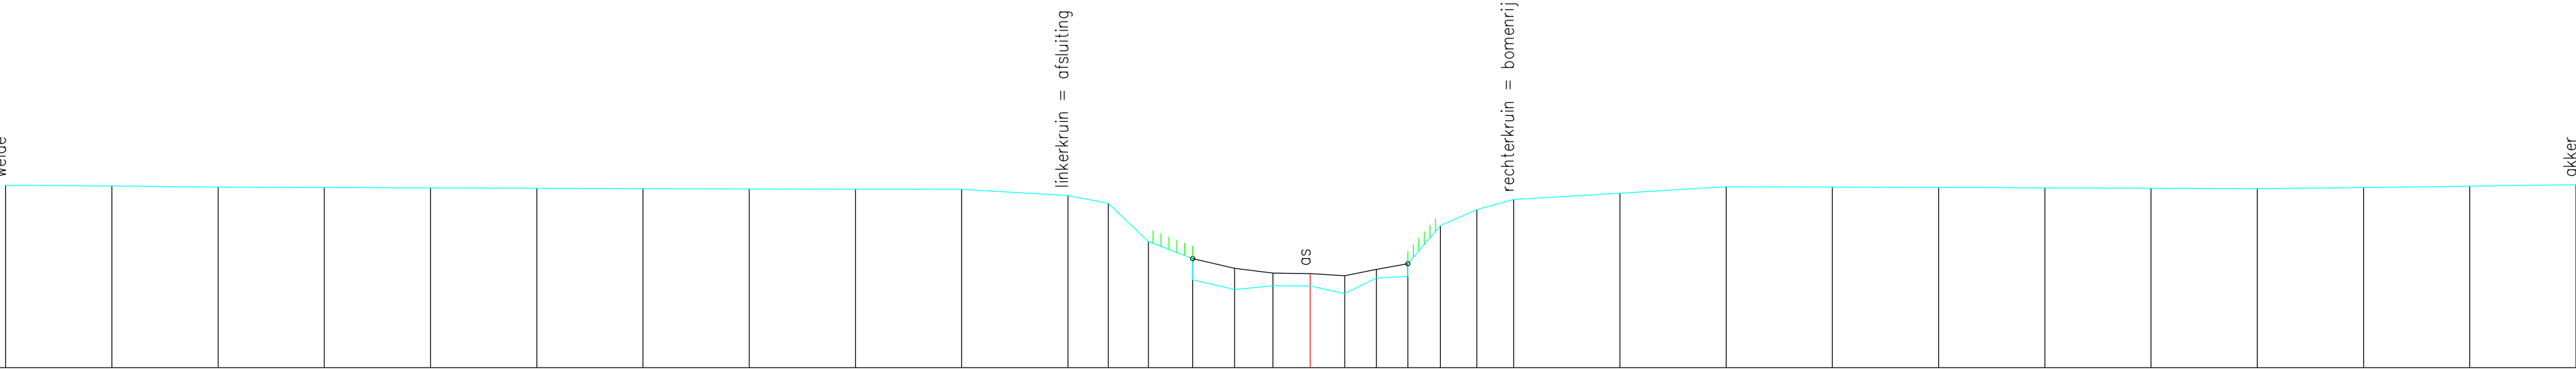

Vaste bodem	5.30	5.28	5.26	5.24	5.23	5.23	5.22	5.21	5.21	5.20	5.06	4.87	3.97	3.07	2.84	2.93	2.93	2.75	3.11	3.15	4.35	4.72	4.97	5.11	5.26	5.26	5.25	5.24	5.23	5.22	5.24	5.28	5.31
Slibbodem														3.57	3.34	3.23	3.22	3.17	3.32	3.45													
Tussenafstand	2.50	2.50	2.50	2.50	2.50	2.50	2.50	2.50	2.50	2.50	0.95	0.95	1.04	0.98	0.90	0.88	0.81	0.75	0.74	0.77	0.86	0.87	2.50	2.50	2.50	2.50	2.50	2.50	2.50	2.50	2.50	2.50	2.50
Samengestelde afstand	-30.70	-28.20	-25.70	-23.20	-20.70	-18.20	-15.70	-13.20	-10.70	-8.20	-5.70	-4.75	-3.81	-2.77	-1.78	-0.88	0.00	0.81	1.56	2.30	3.06	3.92	4.79	7.29	9.79	12.29	14.79	17.29	19.79	22.29	24.79	27.29	29.79