


DP123
Lsch 1/100
Hsch 1/100

V-vlak
1.00m.

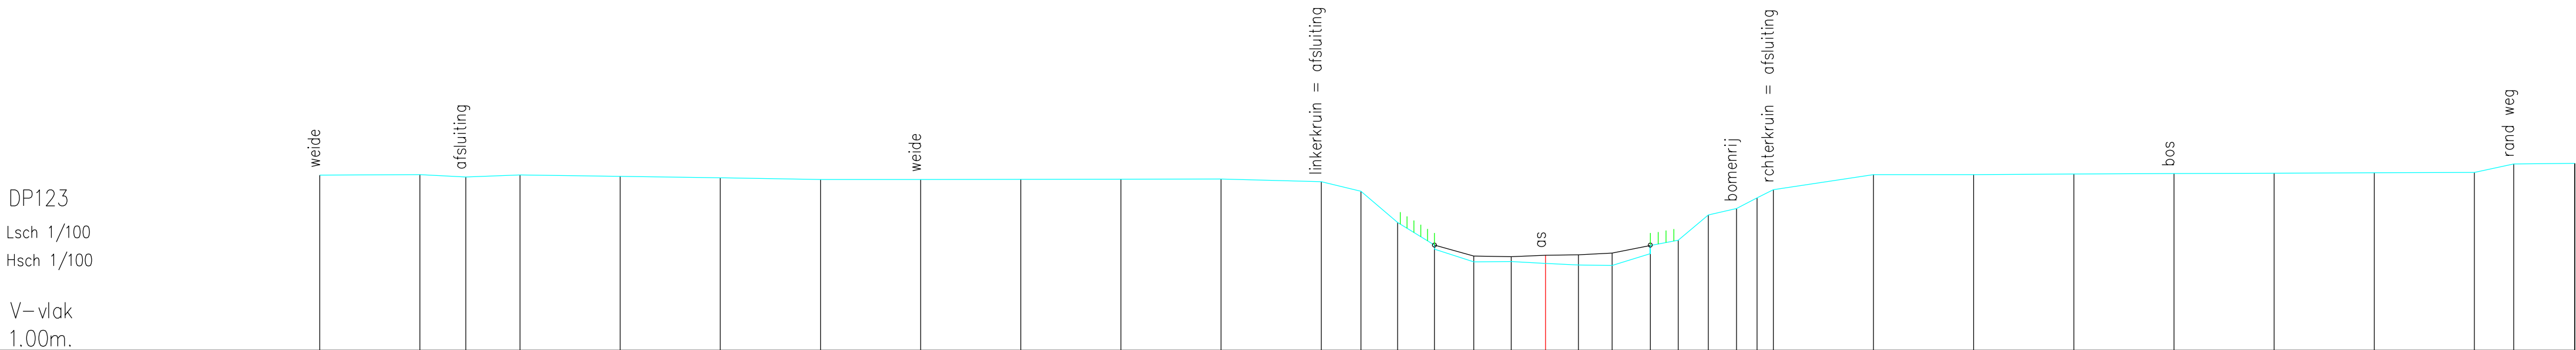

Vaste bodem	5.37	5.38	5.32	5.37	5.33	5.30	5.26	5.26	5.26	5.26	5.27	5.20	4.96	4.18	3.52	3.20	3.21	3.17	3.13	3.11	3.41	3.74	4.37	4.53	4.80	5.00	5.38	5.38	5.39	5.41	5.41	5.42	5.43	5.64	5.66
Slibbodem															3.62	3.35	3.33	3.37	3.38	3.42	3.61														
Tussenafstand		2.50	1.15	1.35	2.50	2.50	2.50	2.50	2.50	2.50	2.50	0.99	0.91	0.92	0.98	0.93	0.86	0.82	0.84	0.95	0.70	0.75	0.70	0.51	0.41	2.50	2.50	2.50	2.50	2.50	2.50	2.50	0.98	1.52	
Samengestelde afstand	-30.60	-28.10	-26.95	-25.60	-23.10	-20.60	-18.10	-15.60	-13.10	-10.60	-8.10	-5.60	-4.61	-3.69	-2.77	-1.79	-0.86	0.00	0.82	1.66	2.61	3.31	4.06	4.77	5.28	5.69	8.19	10.69	13.19	15.69	18.19	20.69	23.19	24.17	25.69