


DP126
Lsch 1/100
Hsch 1/100

V-vlak
1.00m.

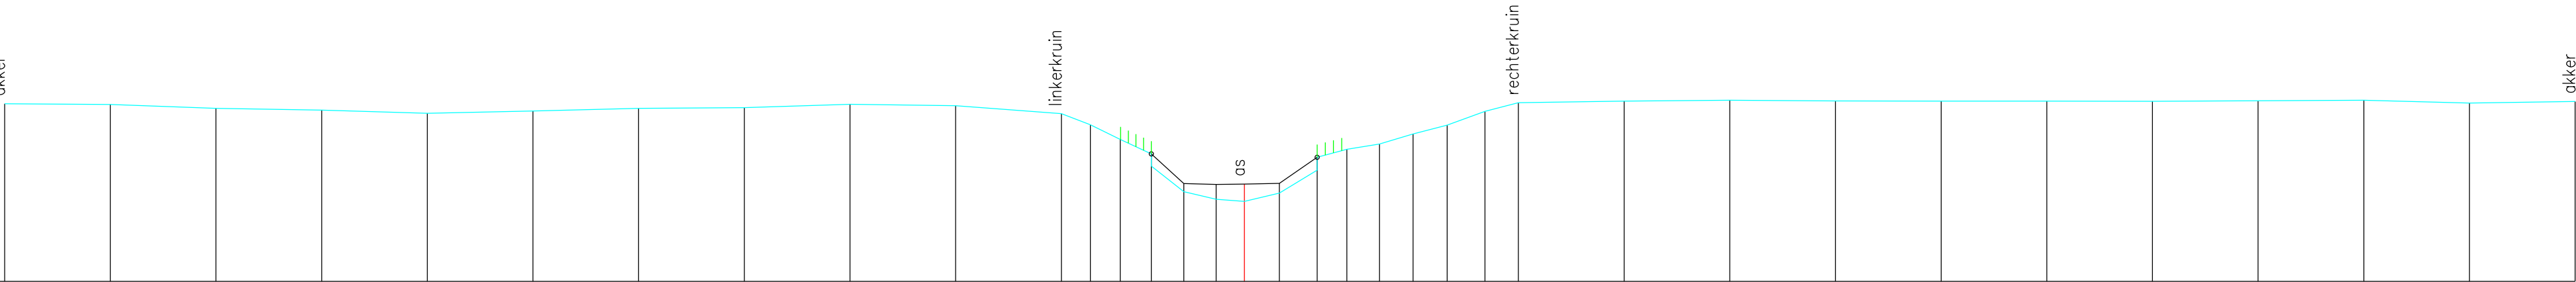

Vaste bodem	5.20	5.18	5.10	5.05	4.98	5.03	5.10	5.11	5.19	5.16	4.97	4.71	4.36	3.73	3.12	2.94	2.89	3.09	3.63	4.12	4.25	4.49	4.70	5.02	5.23	5.26	5.29	5.27	5.27	5.26	5.26	5.27	5.29	5.22	5.26		
Slibbodem	4.02																																				
Tussenafstand	2.50	2.50	2.50	2.50	2.50	2.50	2.50	2.50	2.50	2.50	0.69	0.71	0.73	0.77	0.76	0.67	0.83	0.89	0.70	0.77	0.79	0.81	0.89	0.79	2.50	2.50	2.50	2.50	2.50	2.50	2.50	2.50	2.50	2.50	2.50		
Samengestelde afstand	-29.33	-26.83	-24.33	-21.83	-19.33	-16.83	-14.33	-11.83	-9.33	-6.83	-4.33	-3.64	-2.94	-2.20	-1.43	-0.67	0.00	0.83	1.72	2.42	3.20	3.99	4.80	5.69	6.48	8.98	11.48	13.98	16.48	18.98	21.48	23.98	26.48	28.98	31.48		