


DP129
Lsch 1/100
Hsch 1/100

V–vlak
1.00m.

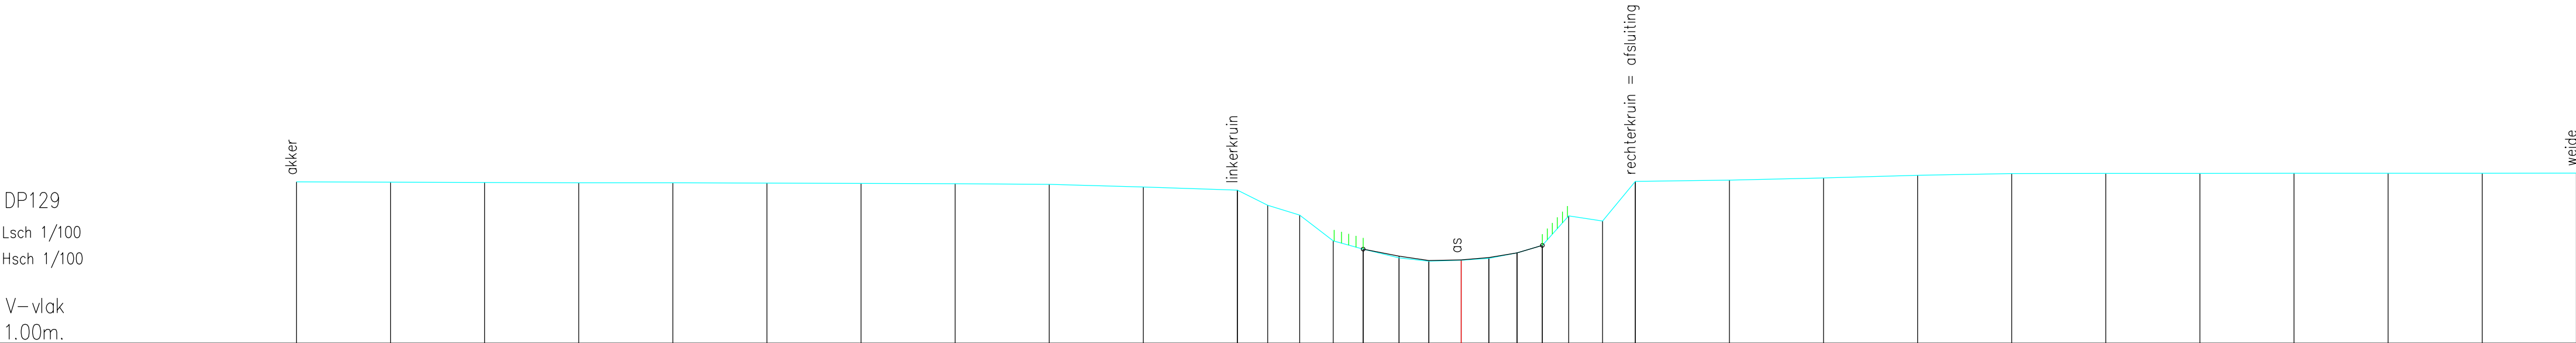

Vaste bodem	5.28	5.28	5.27	5.26	5.26	5.25	5.24	5.23	5.22	5.15	5.07	4.66	4.40	3.72	3.49	3.27	3.18	3.20	3.25	3.40	3.60	4.38	4.24	5.29	5.33	5.39	5.46	5.51	5.51	5.51	5.51	5.51	5.51	
Slibbodem																																		
Tussenafstand	2.50	2.50	2.50	2.50	2.50	2.50	2.50	2.50	2.50	2.50	0.80	0.85	0.89	0.79	0.95	0.79	0.86	0.73	0.75	0.67	0.70	0.90	0.87	2.50	2.50	2.50	2.50	2.50	2.50	2.50	2.50	2.50	2.50	
Samengestelde afstand	-30.95	-28.45	-25.95	-23.45	-20.95	-18.45	-15.95	-13.45	-10.95	-8.45	-5.95	-5.14	-4.29	-3.40	-2.60	-1.65	-0.86	0.00	0.73	1.49	2.16	2.86	3.76	4.63	7.13	9.63	12.13	14.63	17.13	19.63	22.13	24.63	27.13	29.63