


DP130  
Lsch 1/100  
Hsch 1/100  
  
V-vlak  
1.00m.

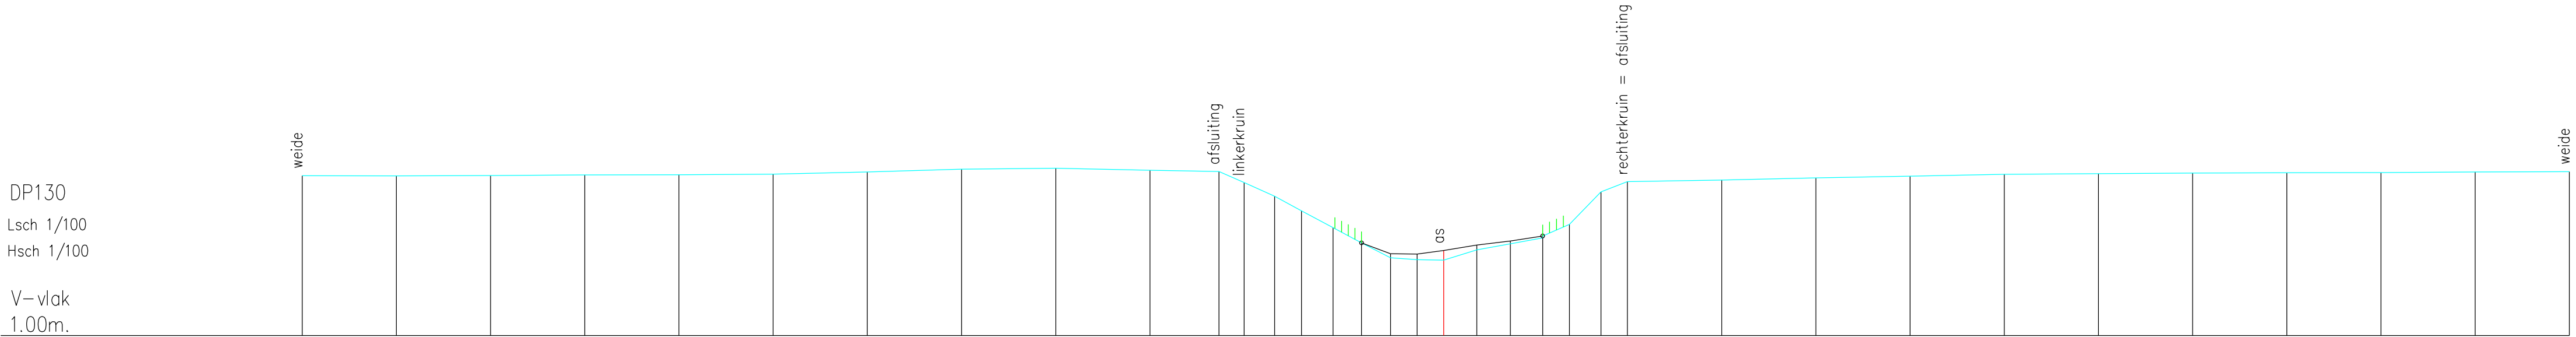

|                       |        
|-----------------------|--------|--------|--------|--------|--------|--------|--------|--------|--------|-------|-------|-------|-------|-------|-------|-------|-------|-------|------|------|------|------|------|------|------|------|------|-------|-------|-------|-------|-------|-------|-------|-------|
| Vaste bodem           | 5.24   | 5.23   | 5.24   | 5.26   | 5.26   | 5.28   | 5.34   | 5.41   | 5.44   | 5.38  | 5.35  | 5.06  | 4.69  | 4.31  | 3.86  | 3.42  | 3.06  | 3.01  | 3.00 | 3.27 | 3.43 | 3.59 | 3.95 | 4.81 | 5.08 | 5.12 | 5.18 | 5.22  | 5.27  | 5.29  | 5.31  | 5.32  | 5.32  | 5.34  | 5.35  |
| Slibbodem             |        |        |        |        |        |        |        |        |        |       |       |       |       |       |       | 3.46  | 3.17  | 3.16  | 3.25 | 3.40 | 3.50 | 3.64 |      |      |      |      |      |       |       |       |       |       |       |       |       |
| Tussenafstand         |        | 2.50   | 2.50   | 2.50   | 2.50   | 2.50   | 2.50   | 2.50   | 2.50   | 2.50  | 1.83  | 0.67  | 0.81  | 0.71  | 0.84  | 0.76  | 0.77  | 0.71  | 0.70 | 0.88 | 0.89 | 0.85 | 0.71 | 0.84 | 0.70 | 2.50 | 2.50 | 2.50  | 2.50  | 2.50  | 2.50  | 2.50  | 2.50  | 2.50  |       |
| Samengestelde afstand | -30.30 | -27.80 | -25.30 | -22.80 | -20.30 | -17.80 | -15.30 | -12.80 | -10.30 | -7.80 | -5.96 | -5.30 | -4.49 | -3.77 | -2.93 | -2.18 | -1.41 | -0.70 | 0.00 | 0.88 | 1.77 | 2.63 | 3.34 | 4.18 | 4.88 | 7.38 | 9.88 | 12.38 | 14.88 | 17.38 | 19.88 | 22.38 | 24.88 | 27.38 | 29.88 |