


DP134
Lsch 1/100
Hsch 1/100

V—vlak
1.00m.

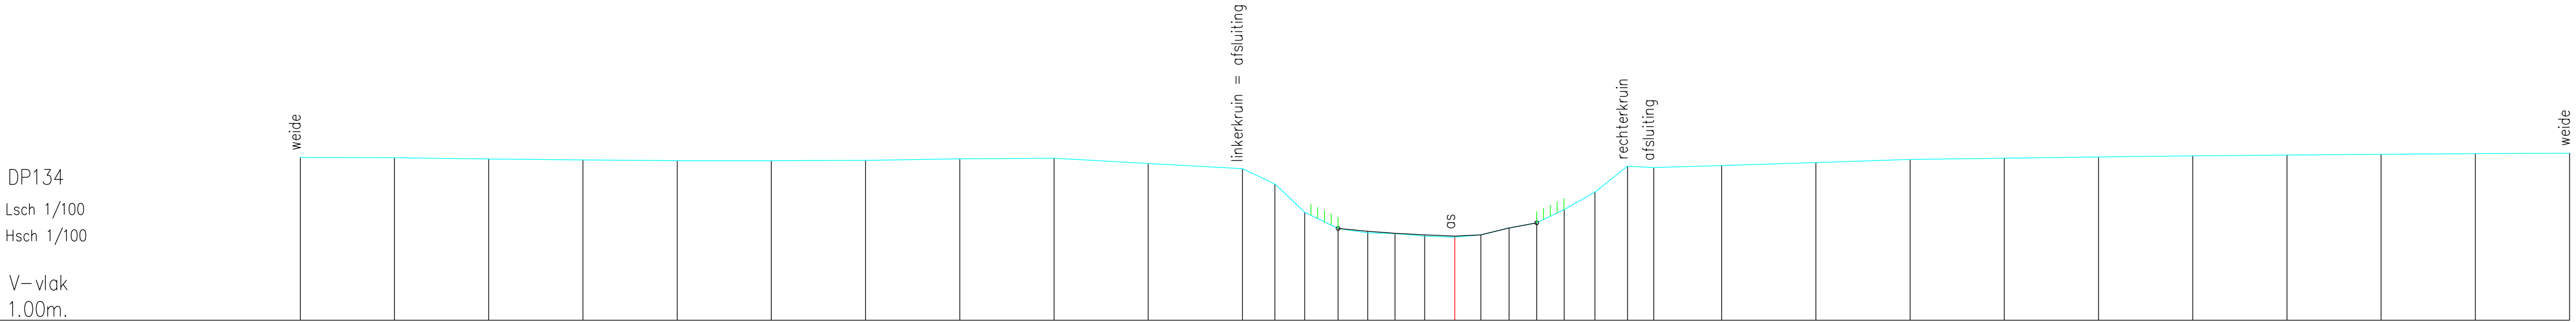

Vaste bodem	5.32	5.31	5.28	5.25	5.23	5.23	5.24	5.28	5.30	5.16	5.02	4.61	3.86	3.44	3.32	3.30	3.23	3.20	3.27	3.45	3.59	3.93	4.40	5.09	5.05	5.10	5.18	5.26	5.30	5.33	5.36	5.38	5.40	5.42	5.43
Slibbodem														3.44	3.36	3.30	3.27	3.23	3.27	3.45	3.59														
Tussenafstand		2.50	2.50	2.50	2.50	2.50	2.50	2.50	2.50	2.50	2.50	0.86	0.79	0.89	0.79	0.72	0.79	0.80	0.69	0.75	0.73	0.73	0.81	0.87	0.70	1.80	2.50	2.50	2.50	2.50	2.50	2.50	2.50	2.50	2.50
Samengestelde afstand	-30.63	-28.13	-25.63	-23.13	-20.63	-18.13	-15.63	-13.13	-10.63	-8.13	-5.63	-4.77	-3.98	-3.10	-2.31	-1.59	-0.80	0.00	0.69	1.44	2.18	2.91	3.72	4.58	5.28	7.08	9.58	12.08	14.58	17.08	19.58	22.08	24.58	27.08	29.58