


DP136
Lsch 1/100
Hsch 1/100

V-vlak
1.00m.

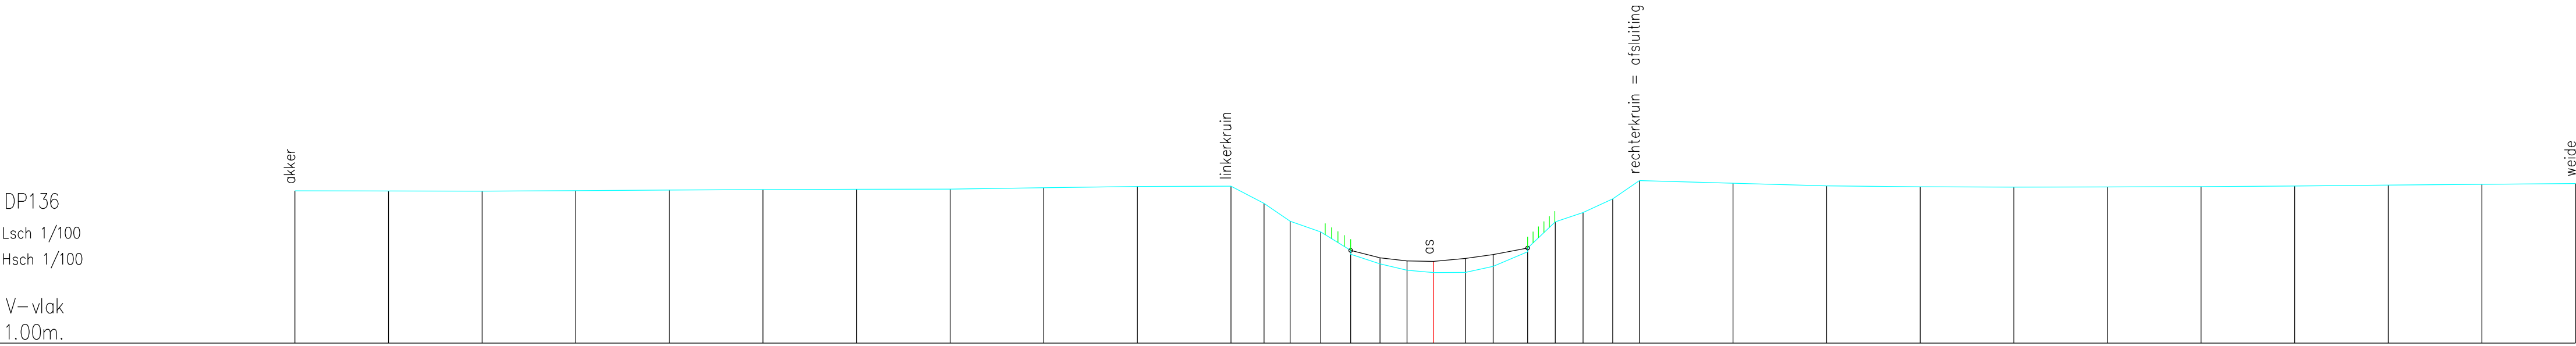

Vaste bodem	5.07	5.07	5.06	5.08	5.09	5.10	5.11	5.12	5.15	5.19	5.20	4.74	4.26	3.97	3.38	3.12	2.95	2.89	2.89	3.05	3.44	4.24	4.49	4.86	5.35	5.28	5.21	5.18	5.17	5.18	5.18	5.20	5.22	5.25	5.26		
Slibbodem																																					
Tussenafstand	2.50	2.50	2.50	2.50	2.50	2.50	2.50	2.50	2.50	2.50	0.88	0.70	0.82	0.80	0.78	0.72	0.71	0.85	0.74	0.92	0.74	0.74	0.79	0.71	2.50	2.50	2.50	2.50	2.50	2.50	2.50	2.50	2.50	2.50	2.50	2.50	
Samengestelde afstand	-30.41	-27.91	-25.41	-22.91	-20.41	-17.91	-15.41	-12.91	-10.41	-7.91	-5.41	-4.52	-3.83	-3.01	-2.21	-1.43	-0.71	0.00	0.85	1.60	2.52	3.25	4.00	4.79	5.50	8.00	10.50	13.00	15.50	18.00	20.50	23.00	25.50	28.00	30.50		