


DP137
Lsch 1/100
Hsch 1/100

V--vlak
1.00m.

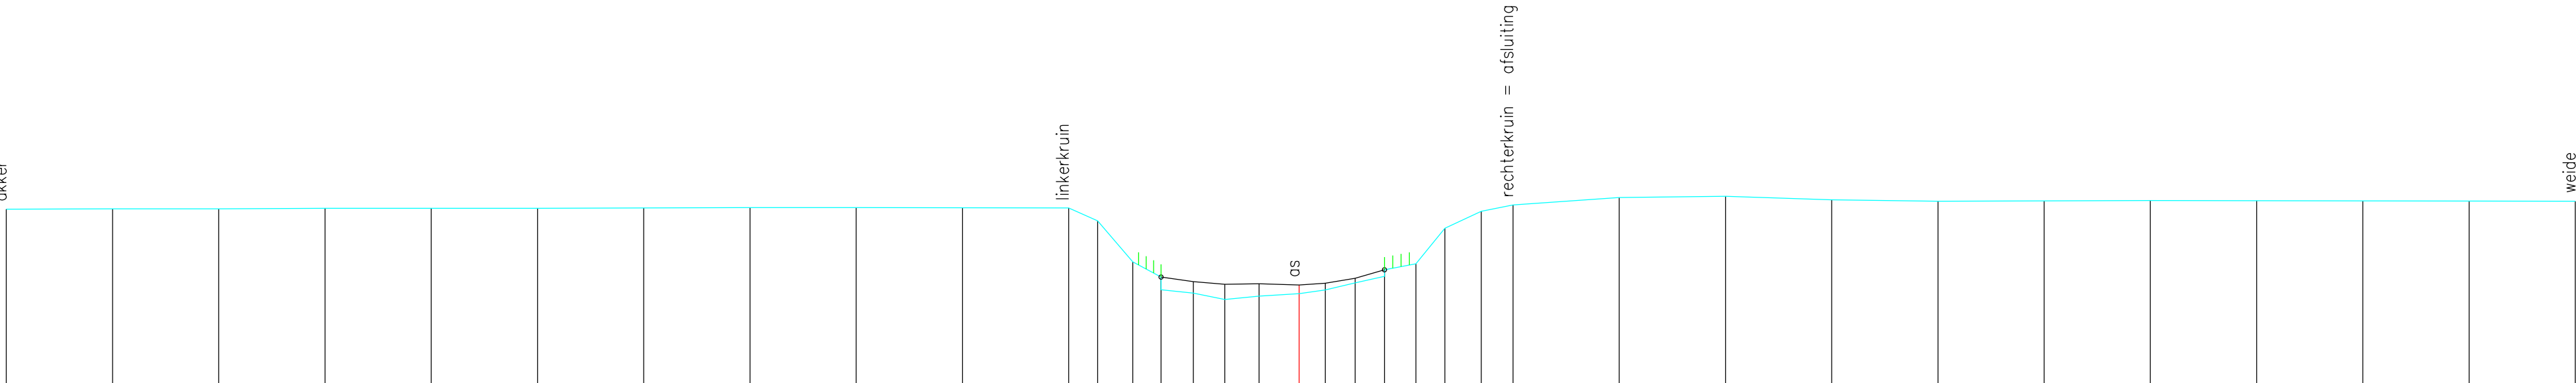

Vaste bodem	5.10	5.11	5.11	5.12	5.12	5.12	5.13	5.14	5.14	5.14	5.13	4.83	3.86	3.21	3.13	2.98	3.06	3.12	3.20	3.37	3.52	3.82	4.66	5.05	5.20	5.38	5.40	5.32	5.29	5.30	5.31	5.30	5.30	5.30	5.29
Slibbodem														3.51	3.40	3.33	3.35	3.32	3.36	3.48	3.68														
Tussenafstand	2.50	2.50	2.50	2.50	2.50	2.50	2.50	2.50	2.50	2.50	0.68	0.83	0.67	0.76	0.74	0.81	0.94	0.62	0.70	0.69	0.74	0.68	0.85	0.75	2.50	2.50	2.50	2.50	2.50	2.50	2.50	2.50	2.50	2.50	2.50
Samengestelde afstand	-30.42	-27.92	-25.42	-22.92	-20.42	-17.92	-15.42	-12.92	-10.42	-7.92	-5.42	-4.74	-3.92	-3.25	-2.49	-1.75	-0.94	0.00	0.62	1.32	2.01	2.75	3.43	4.28	5.03	7.53	10.03	12.53	15.03	17.53	20.03	22.53	25.03	27.53	30.03