


DP140
Lsch 1/100
Hsch 1/100

V-vlak
1.00m.

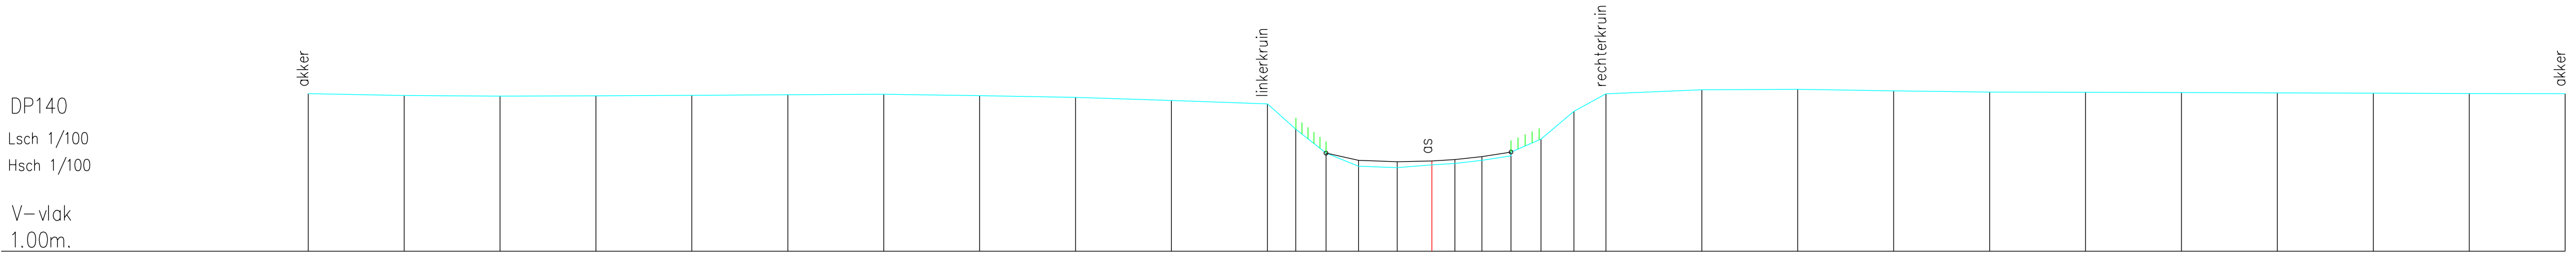

Vaste bodem	5.11	5.06	5.05	5.06	5.07	5.09	5.10	5.06	5.02	4.93	4.85	4.19	3.56	3.22	3.18	3.25	3.29	3.37	3.49	3.93	4.65	5.11	5.21	5.23	5.18	5.15	5.15	5.14	5.13	5.13	5.12	5.11
Slibbodem													3.56	3.37	3.33	3.36	3.39	3.47	3.59													
Tussenafstand		2.50	2.50	2.50	2.50	2.50	2.50	2.50	2.50	2.50	0.74	0.79	0.85	1.01	0.90	0.60	0.70	0.76	0.78	0.86	0.84	2.50	2.50	2.50	2.50	2.50	2.50	2.50	2.50	2.50	2.50	2.50
Samengestelde afstand	-29.29	-26.79	-24.29	-21.79	-19.29	-16.79	-14.29	-11.79	-9.29	-6.79	-4.29	-3.55	-2.76	-1.91	-0.90	0.00	0.60	1.30	2.06	2.84	3.70	4.54	7.04	9.54	12.04	14.54	17.04	19.54	22.04	24.54	27.04	29.54