


DP142
Lsch 1/100
Hsch 1/100

V-vlak
1.00m.

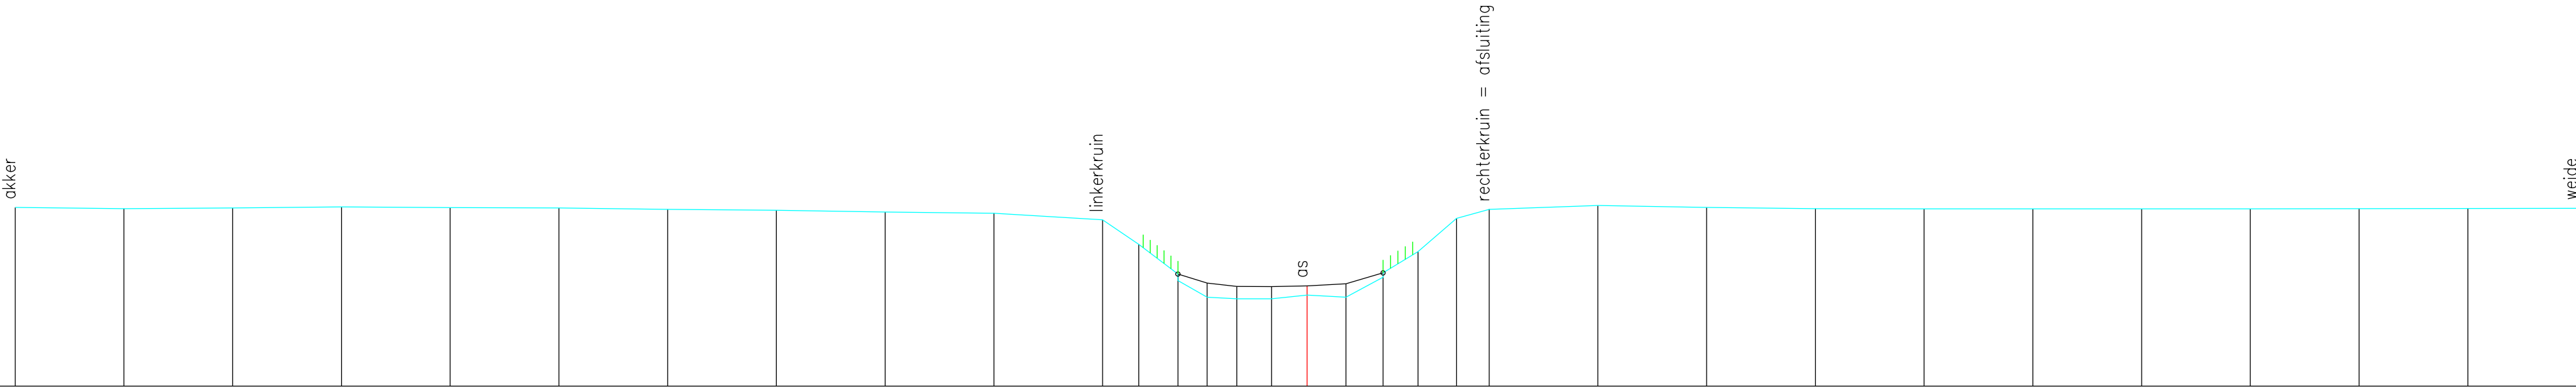

Vaste bodem	5.11	5.08	5.09	5.12	5.10	5.10	5.06	5.04	5.00	4.97	4.82	4.26	3.43	3.05	3.01	3.01	3.09	3.05	3.50	4.09	4.85	5.06	5.15	5.11	5.08	5.08	5.07	5.07	5.07	5.08	5.08	5.09
Slibbodem													3.58	3.37	3.29	3.29	3.31	3.35	3.60													
Tussenafstand	2.50	2.50	2.50	2.50	2.50	2.50	2.50	2.50	2.50	2.50	0.83	0.90	0.67	0.68	0.80	0.82	0.89	0.85	0.80	0.88	0.75	2.50	2.50	2.50	2.50	2.50	2.50	2.50	2.50	2.50	2.50	2.50
Samengestelde afstand	-29.70	-27.20	-24.70	-22.20	-19.70	-17.20	-14.70	-12.20	-9.70	-7.20	-4.70	-3.87	-2.97	-2.30	-1.62	-0.82	0.00	0.89	1.75	2.55	3.43	4.18	6.68	9.18	11.68	14.18	16.68	19.18	21.68	24.18	26.68	29.18