


DP148
Lsch 1/100
Hsch 1/100

V-vlak
1.00m.

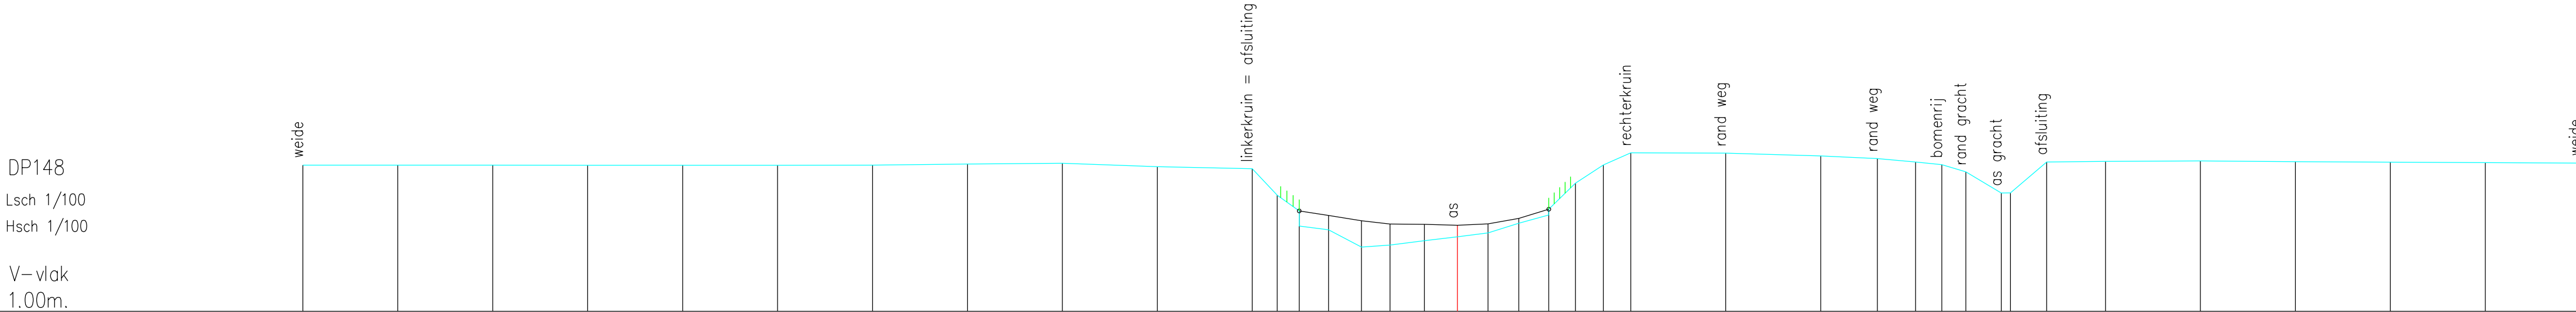

Vaste bodem	4.86	4.85	4.85	4.85	4.85	4.85	4.86	4.88	4.90	4.81	4.76	4.06	3.25	3.15	2.69	2.75	2.86	2.97	3.07	3.32	3.54	4.38	4.86	5.18	5.17	5.10	5.03	4.94	4.87	4.68	4.12	4.12	4.94	4.95	4.97	4.94	4.93	4.92	4.91	
Slibbodem												3.65	3.53	3.39	3.30	3.29	3.27	3.30	3.45	3.69																				
Tussenafstand		2.50	2.50	2.50	2.50	2.50	2.50	2.50	2.50	2.50	0.66	0.58	0.77	0.87	0.75	0.90	0.87	0.81	0.81	0.79	0.70	0.73	0.72	2.50	2.50	1.49	1.01	0.69	0.63	0.93	0.25	0.95	1.55	2.50	2.50	2.50	2.50	2.50	2.50	
Samengestelde afstand	-30.40	-27.90	-25.40	-22.90	-20.40	-17.90	-15.40	-12.90	-10.40	-7.90	-5.40	-4.74	-4.16	-3.39	-2.53	-1.77	-0.87	0.00	0.81	1.61	2.41	3.11	3.84	4.56	7.06	9.56	11.06	12.06	12.76	13.39	14.32	14.56	15.52	17.06	19.56	22.06	24.56	27.06	29.56	