


DP15
Lsch 1/100
Hsch 1/100

V-vlak
0.00m.

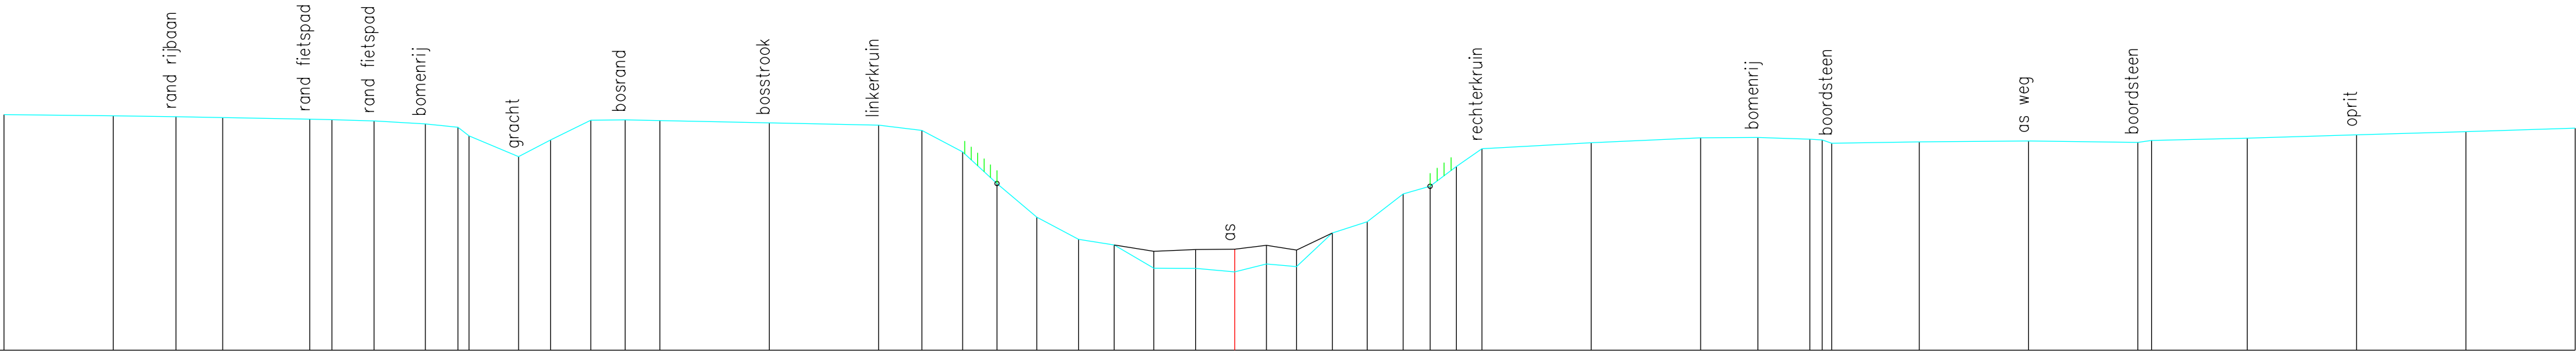

Vaste bodem	5.40																													5.37		5.35		5.33		5.29	5.28	5.25	5.18	5.11	4.91	4.43	4.82	5.27	5.27	5.26		5.21		5.15	5.03	4.54	3.82	3.04	2.54	2.41	1.88	1.88	1.79	1.97	1.91	2.68	2.94	3.58	3.75	4.21	4.61		4.75		4.86		4.87	4.83	4.81	4.74	4.77		4.79		4.76	4.80	4.86		4.93		5.00	5.09
Slibbodem	
Tussenafstand		2.50		1.43	1.07		1.99	0.51	0.96	1.17	0.75	0.25	1.13	0.73	0.92	0.79	0.80		2.50		2.50		0.99	0.93	0.79	0.91		0.96	0.81	0.91	2.41	2.27	1.88	2.31	2.31	2.40	2.29	2.68	2.94	3.58	3.75	4.21	4.61		4.75		4.86		4.87	4.83	4.81	4.74	4.77		4.79		4.76	4.80	4.86		4.93		5.00	5.09																								
Samengestelde afstand	-28.14	-25.64	-24.21	-23.14		-21.15	-20.64	-19.68	-18.51	-17.76	-17.51	-16.37	-15.64	-14.73	-13.94	-13.14		-10.64		-8.14	-7.15	-6.22	-5.43	-4.52	-3.57	-2.76	-1.85	-0.89	0.00	0.72	1.41	2.23	3.03	3.85	4.47	5.07	5.65	8.15		10.65	11.96	13.15	13.44	13.65	15.65		18.15		20.65	20.97	23.15		25.65	28.15	30.65																																	