


DP153
Lsch 1/100
Hsch 1/100

V=vlak
1.00m.

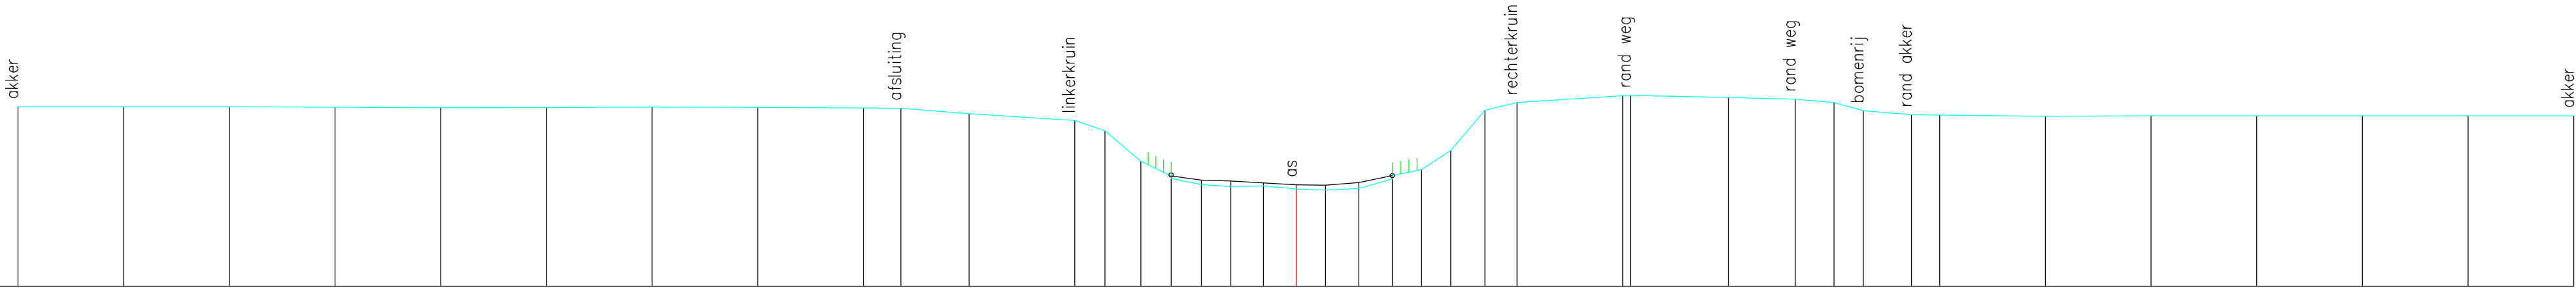

Vaste bodem	5.25	5.25	5.25	5.24	5.22	5.23	5.24	5.23	5.22	5.21	5.09	4.92	4.68	3.96	3.55	3.40	3.36	3.38	3.30	3.28	3.32	3.54	3.76	4.22	5.17	5.35	5.51	5.52	5.47	5.43	5.35	5.15	5.06	5.05	5.02	5.04	5.04	5.04	5.04	5.04
Slibbodem															3.61	3.51	3.49	3.45	3.40	3.39	3.46	3.62	3.76	4.22	5.17	5.35	5.51	5.52	5.47	5.43	5.35	5.15	5.06	5.05	5.02	5.04	5.04	5.04	5.04	5.04
Tussenafstand	2.50	2.50	2.50	2.50	2.50	2.50	2.50	2.50	0.89	1.61	2.50	0.71	0.85	0.72	0.71	0.70	0.77	0.78	0.69	0.79	0.79	0.70	0.69	0.81	0.76	2.50	0.18	2.32	1.58	0.92	0.70	1.14	0.67	2.50	2.50	2.50	2.50	2.50	2.50	2.50
Samengestelde afstand	-30.24	-27.74	-25.24	-22.74	-20.24	-17.74	-15.24	-12.74	-10.24	-9.36	-7.74	-5.24	-4.53	-3.68	-2.97	-2.25	-1.55	-0.78	0.00	0.69	1.47	2.27	2.96	3.65	4.46	5.21	7.71	7.90	10.21	11.80	12.71	13.41	14.55	15.21	17.71	20.21	22.71	25.21	27.71	30.21