


DP154

Lsch 1/100

Hsch 1/100

V—vlak

1.00m.

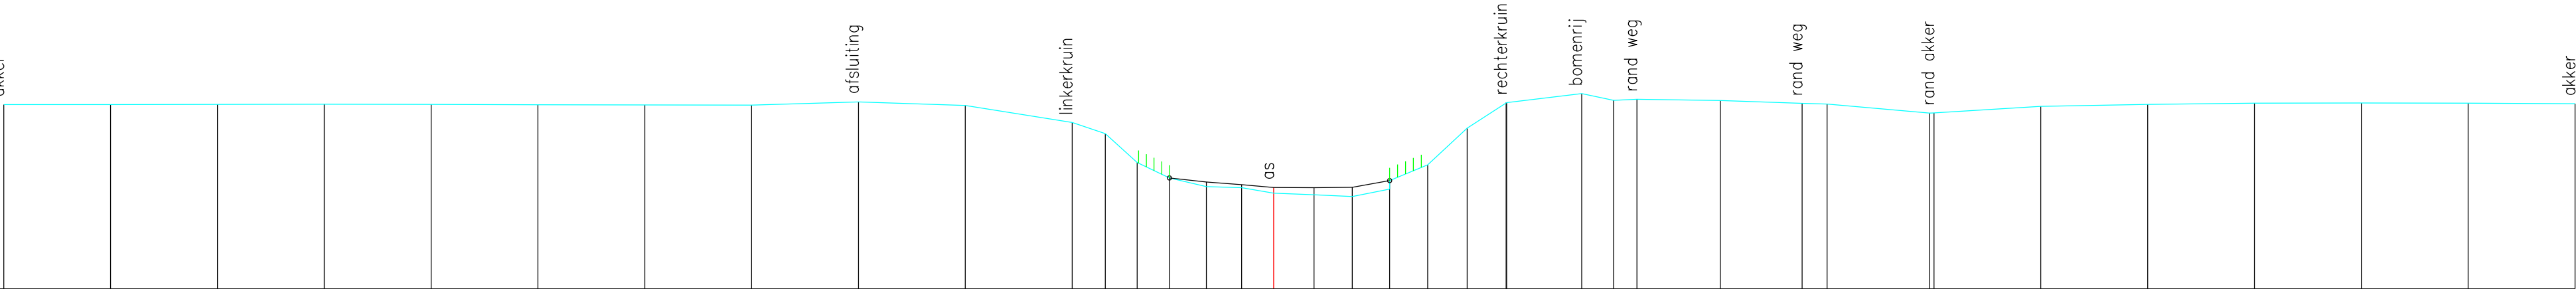

Vaste bodem	5.31	5.31	5.31	5.32	5.31	5.30	5.30	5.30	5.37	5.29	4.89	4.63	3.95	3.59	3.39	3.37	3.24	3.20	3.16	3.33	3.90	4.76	5.36	5.36	5.57	5.41	5.43	5.40	5.34	5.32	5.11	5.12	5.27	5.32	5.34	5.35	5.34	5.33
Slibbodem														3.59	3.50	3.44	3.37	3.24	3.37	3.33																		
Tussenafstand	2.50	2.50	2.50	2.50	2.50	2.50	2.50	2.50	2.50	2.50	0.78	0.75	0.75	0.87	0.82	0.75	0.95	0.89	0.87	0.89	0.92	0.91	1.76	0.74	0.55	1.95	1.91	0.59	2.39	0.11	2.50	2.50	2.50	2.50	2.50	2.50		
Samengestelde afstand	-29.72	-27.22	-24.72	-22.22	-19.72	-17.22	-14.72	-12.22	-9.72	-7.22	-4.72	-3.94	-3.19	-2.44	-1.57	-0.75	0.00	0.95	1.84	2.71	3.61	4.53	5.44	5.45	7.21	7.95	8.50	10.45	12.36	12.95	15.35	15.45	17.95	20.45	22.95	25.45	27.95	30.45