


DP157
Lsch 1/100
Hsch 1/100

V–vlak
1.00m.

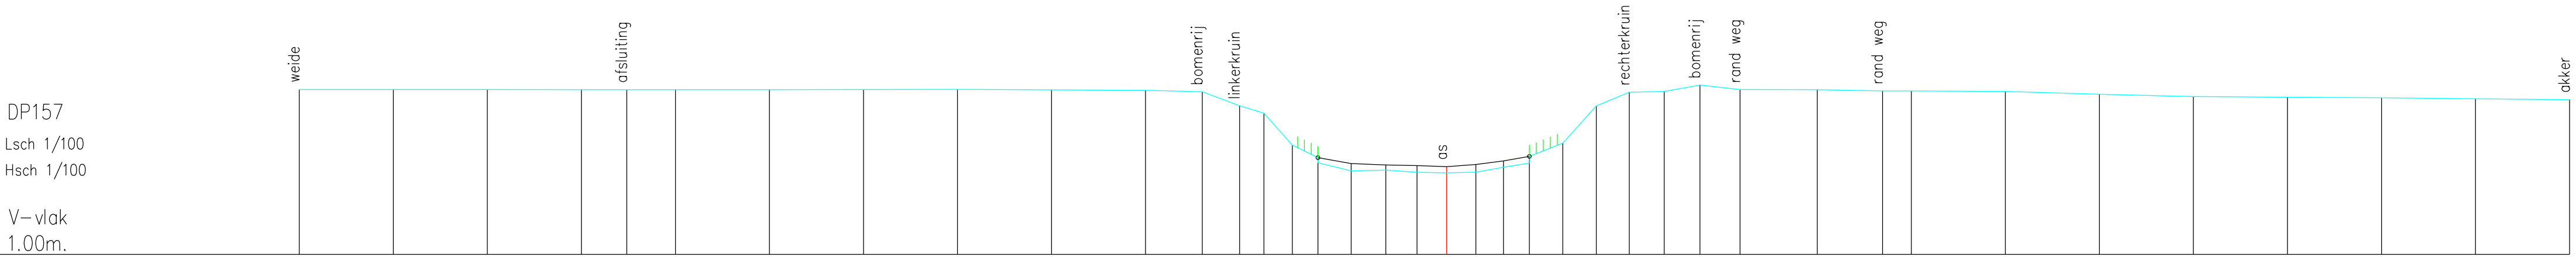

Vaste bodem	5.39	5.39	5.39	5.39	5.38	5.38	5.38	5.39	5.39	5.38	5.37	5.33	4.95	4.76	3.91	3.44	3.22	3.24	3.19	3.17	3.19	3.32	3.43	3.96	4.95	5.32	5.34	5.51	5.39	5.38	5.35	5.35	5.34	5.26	5.20	5.18	5.17	5.14	5.12
Slibbodem																3.58	3.42	3.38	3.36	3.33	3.39	3.49	3.61																
Tussenafstand	2.50	2.50	2.50	1.21	1.29	2.50	2.50	2.50	2.50	2.50	1.51	0.99	0.65	0.76	0.68	0.88	0.92	0.83	0.79	0.77	0.74	0.69	0.89	0.90	0.87	0.93	0.95	1.07	2.05	1.73	0.77	2.50	2.50	2.50	2.50	2.50	2.50	2.50	2.50
Samengestelde afstand	-30.51	-28.01	-25.51	-23.01	-21.80	-20.51	-18.01	-15.51	-13.01	-10.51	-8.01	-6.50	-5.51	-4.86	-4.10	-3.42	-2.54	-1.62	-0.79	0.00	0.77	1.51	2.20	3.08	3.98	4.85	5.78	6.74	7.80	9.85	11.59	12.35	14.85	17.35	19.85	22.35	24.85	27.35	29.85