


DP161
Lsch 1/100
Hsch 1/100

V—vlak
1.00m.

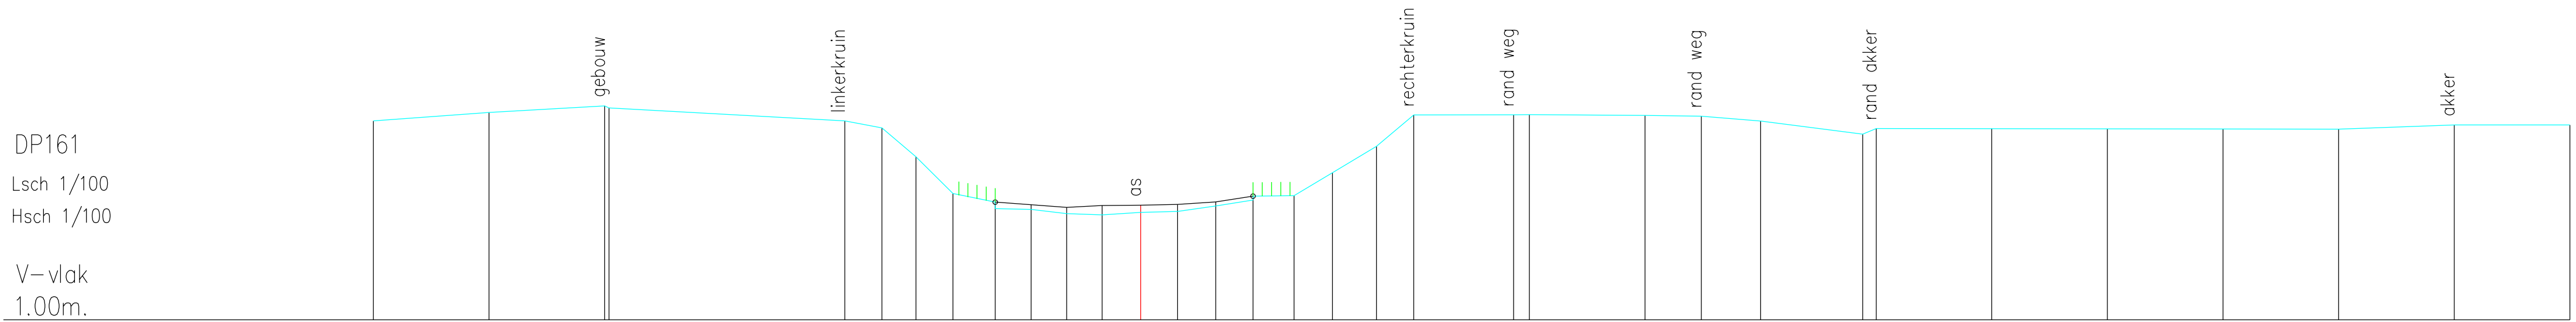

Vaste bodem	5.30	5.48	5.63	5.58	5.30	5.15	4.52	3.73	3.40	3.39	3.30	3.27	3.32	3.34	3.46	3.59	3.68	4.18	4.75	5.43	5.43	5.44	5.42	5.40	5.30	5.01	5.14	5.13	5.13	5.12	5.12	5.21	5.21
Slibbodem									3.54	3.49	3.43	3.47	3.48	3.49	3.55	3.67																	
Tussenafstand	2.50	2.50	0.10	5.10	0.80	0.74	0.80	0.91	0.78	0.77	0.77	0.83	0.80	0.83	0.81	0.89	0.83	0.95	0.81	2.16	0.34	2.50	1.22	1.28	2.21	0.29	2.50	2.50	2.50	2.50	2.50	2.50	2.50
Samengestelde afstand	-16.59	-14.09	-11.59	-11.49	-6.40	-5.60	-4.86	-4.06	-3.15	-2.37	-1.60	-0.83	0.00	0.80	1.62	2.43	3.32	4.15	5.10	5.90	8.06	8.40	10.90	12.12	13.40	15.61	15.90	18.40	20.90	23.40	25.90	28.40	30.90