


DP173
Lsch 1/100
Hsch 1/100

V-vlak
1.00m.

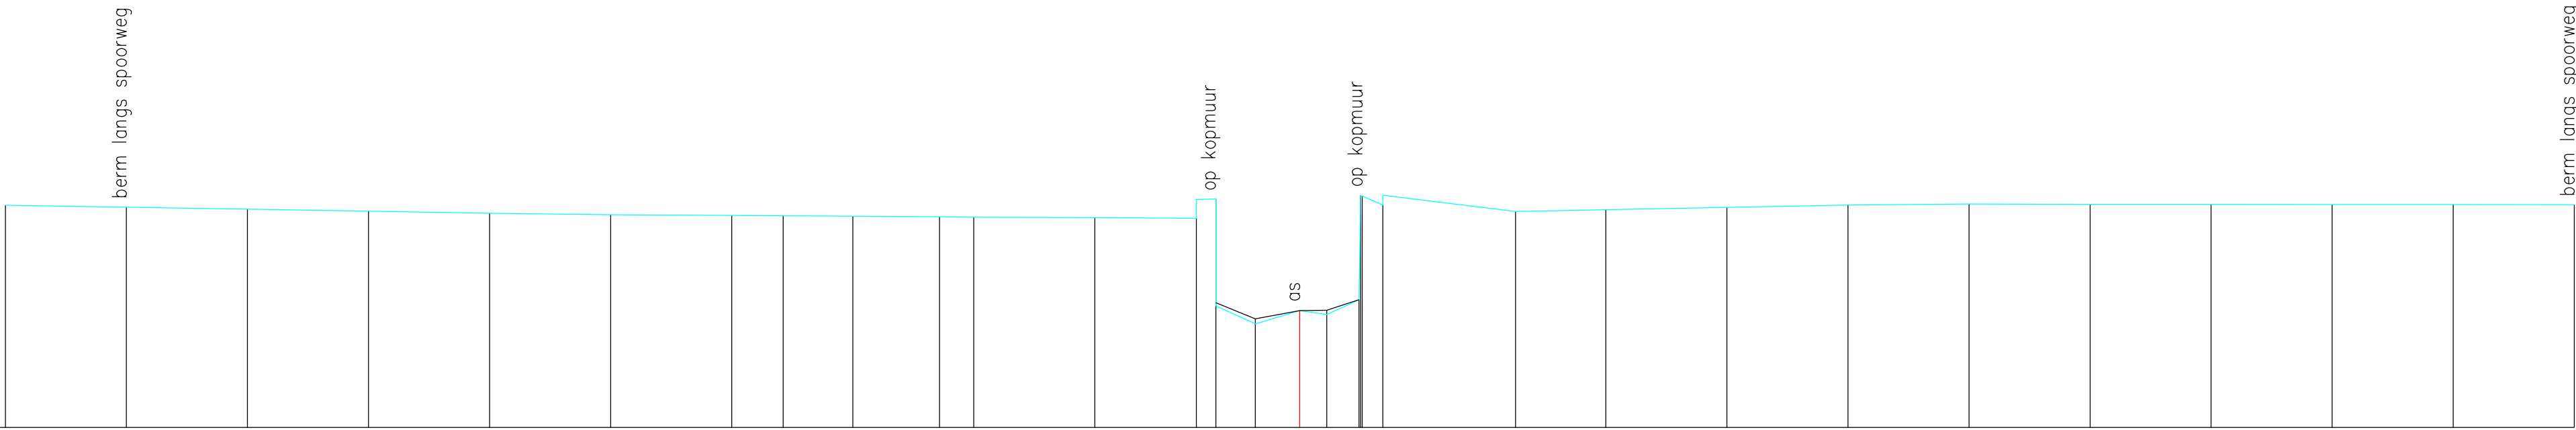

Vaste bodem	5.59	5.55	5.51	5.47	5.43	5.40	5.38	5.38	5.37	5.36	5.35	5.34	5.33	3.51	3.14	3.41	3.34	3.64	5.80	5.79	5.60	5.47	5.50	5.55	5.60	5.62	5.61	5.61	5.61	5.61	5.60
Slibbodem														5.72	3.25	3.41	3.42	3.64	5.80												
Tussenafstand	2.50	2.50	2.50	2.50	2.50	2.50	1.06	1.44	1.79	0.71	2.50	2.10	0.40	0.81	0.92	0.56	0.66	0.43	0.03		2.74	1.87	2.50	2.50	2.50	2.50	2.50	2.50	2.50	2.50	2.50
Samengestelde afstand	-26.73	-24.23	-21.73	-19.23	-16.73	-14.23	-11.73	-10.67	-9.23	-7.44	-6.73	-4.23	-2.13	-1.73	-0.92	0.00	0.56	1.27	1.29	1.72	4.46	6.32	8.82	11.32	13.82	16.32	18.82	21.32	23.82	26.32	26.32