


DP177
Lsch 1/100
Hsch 1/100

V-vlak
1.00m.

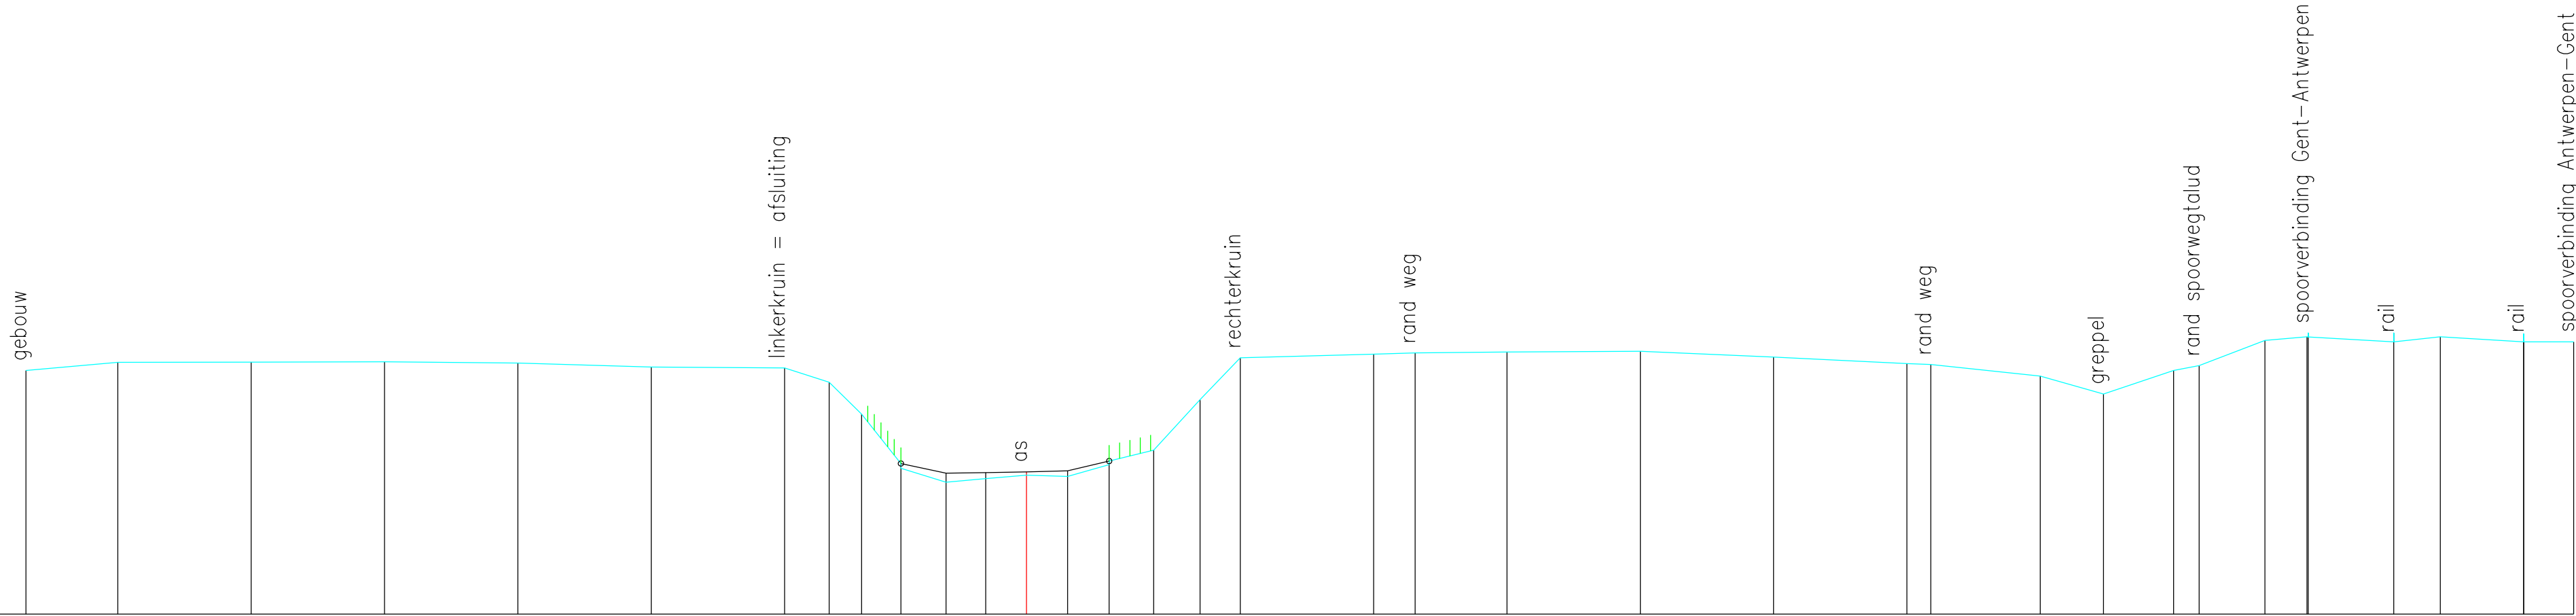

Vaste bodem	5.57	5.72	5.73	5.73	5.71	5.63	5.62	5.35	4.75	3.74	3.47	3.54	3.61	3.58	3.80	4.07	5.02	5.81	5.87	5.90	5.92	5.93	5.82	5.70	5.68	5.46	5.13	5.57	5.66	6.13	6.27	6.20	6.27	6.20	6.26	6.11
Slibbodem										3.82	3.64	3.65	3.67	3.69	3.87																					
Tussenafstand	1.72	2.50	2.50	2.50	2.50	2.50	2.50	0.84	0.61	0.74	0.84	0.75	0.76	0.77	0.78	0.83	0.87	0.75	2.50	0.78	1.72	2.50	2.50	2.50	0.45	2.05	1.19	1.31	0.48	1.23	0.79	0.02	1.60	0.87	1.56	0.94
Samengestelde afstand	-18.76	-17.04	-14.54	-12.04	-9.54	-7.04	-4.54	-3.70	-3.09	-2.35	-1.51	-0.76	0.00	0.77	1.55	2.38	3.25	4.01	6.51	7.29	9.01	11.51	14.01	16.51	16.95	19.01	20.19	21.51	21.99	23.22	24.01	24.03	25.64	26.51	28.07	29.01