


DP178
Lsch 1/100
Hsch 1/100

V–vlak
1.00m.

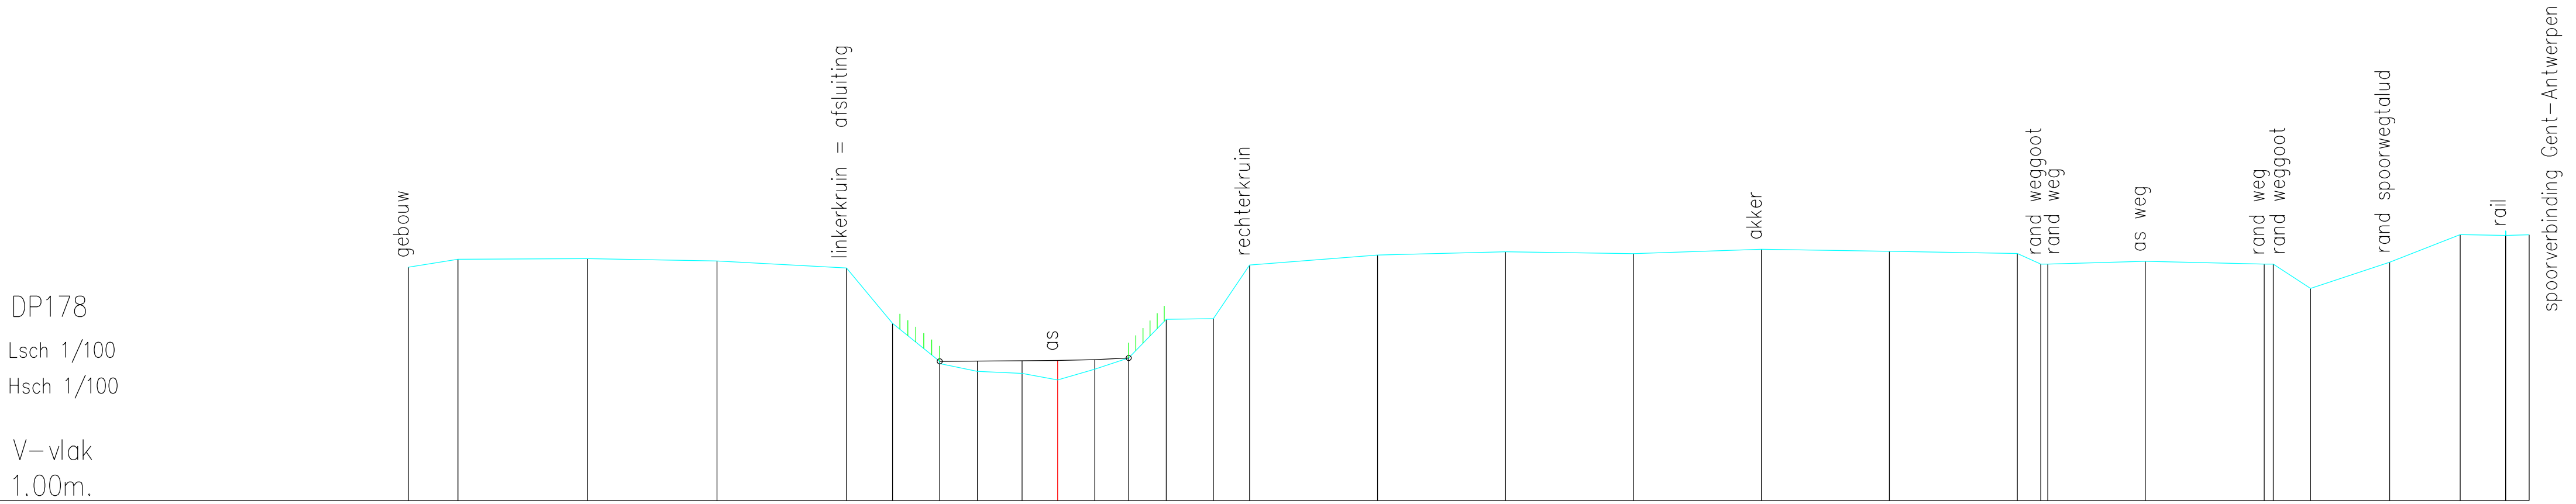

Vaste bodem	5.57	5.72	5.73	5.69	5.55	4.47	3.68	3.53	3.49	3.36	3.57	3.79	4.55	4.56	5.61	5.80	5.87	5.83	5.91	5.88	5.83	5.63	5.63	5.68	5.63	5.63	5.15	5.66	6.20	6.27	6.20
Slibbodem							3.73	3.73	3.74	3.74	3.76	3.79																			
Tussenafstand	0.97	2.53	2.53	2.53	0.90	0.92	0.74	0.87	0.69	0.73	0.66	0.73	0.92	0.71	2.50	2.50	2.50	2.50	2.50	2.50	0.46	0.46	1.91	2.32	0.18	0.73	1.55	1.38	0.89	0.46	
Samengestelde afstand	-12.68	-11.71	-9.18	-6.65	-4.12	-3.22	-2.30	-1.57	-0.69	0.00	0.73	1.39	2.12	3.04	3.75	6.25	8.75	11.25	13.75	16.25	18.75	19.21	19.34	21.25	23.57	23.75	24.48	26.03	27.40	28.29	28.75