


DP180
Lsch 1/100
Hsch 1/100

V-vlak
1.00m.

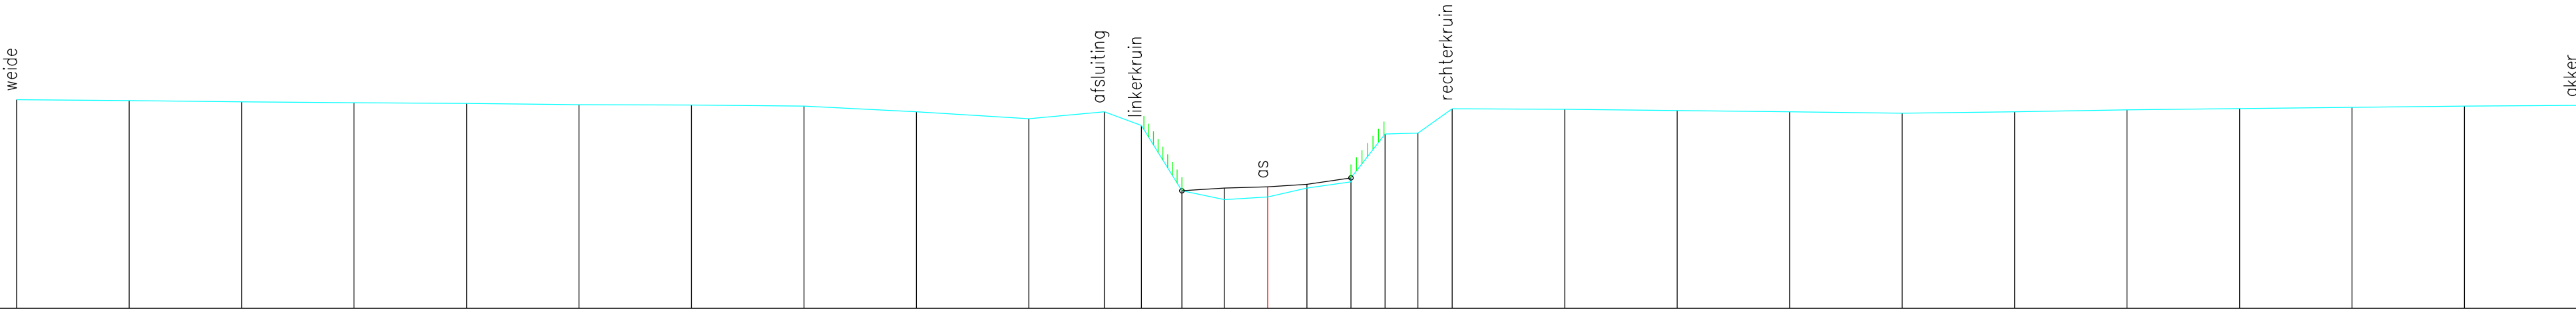

Vaste bodem	5.63	5.61	5.58	5.56	5.55	5.52	5.51	5.49	5.36	5.21	5.36	5.06	3.61	3.41	3.47	3.67	3.81	4.87	4.89	5.43	5.42	5.39	5.36	5.33	5.36	5.41	5.43	5.46	5.49	5.50
Slibbodem													3.61	3.67	3.70	3.75	3.89	4.87	4.89	5.43	5.42	5.39	5.36	5.33	5.36	5.41	5.43	5.46	5.49	5.50
Tussenafstand	2.50	2.50	2.50	2.50	2.50	2.50	2.50	2.50	2.50	2.50	1.68	0.82	0.90	0.94	0.97	0.87	0.98	0.76	0.73	0.76	2.50	2.50	2.50	2.50	2.50	2.50	2.50	2.50	2.50	2.50
Samengestelde afstand	-27.81	-25.31	-22.81	-20.31	-17.81	-15.31	-12.81	-10.31	-7.81	-5.31	-3.63	-2.81	-1.91	-0.97	0.00	0.87	1.85	2.61	3.34	4.10	6.60	9.10	11.60	14.10	16.60	19.10	21.60	24.10	26.60	29.10