


DP182
Lsch 1/100
Hsch 1/100

V-vlak
1.00m.

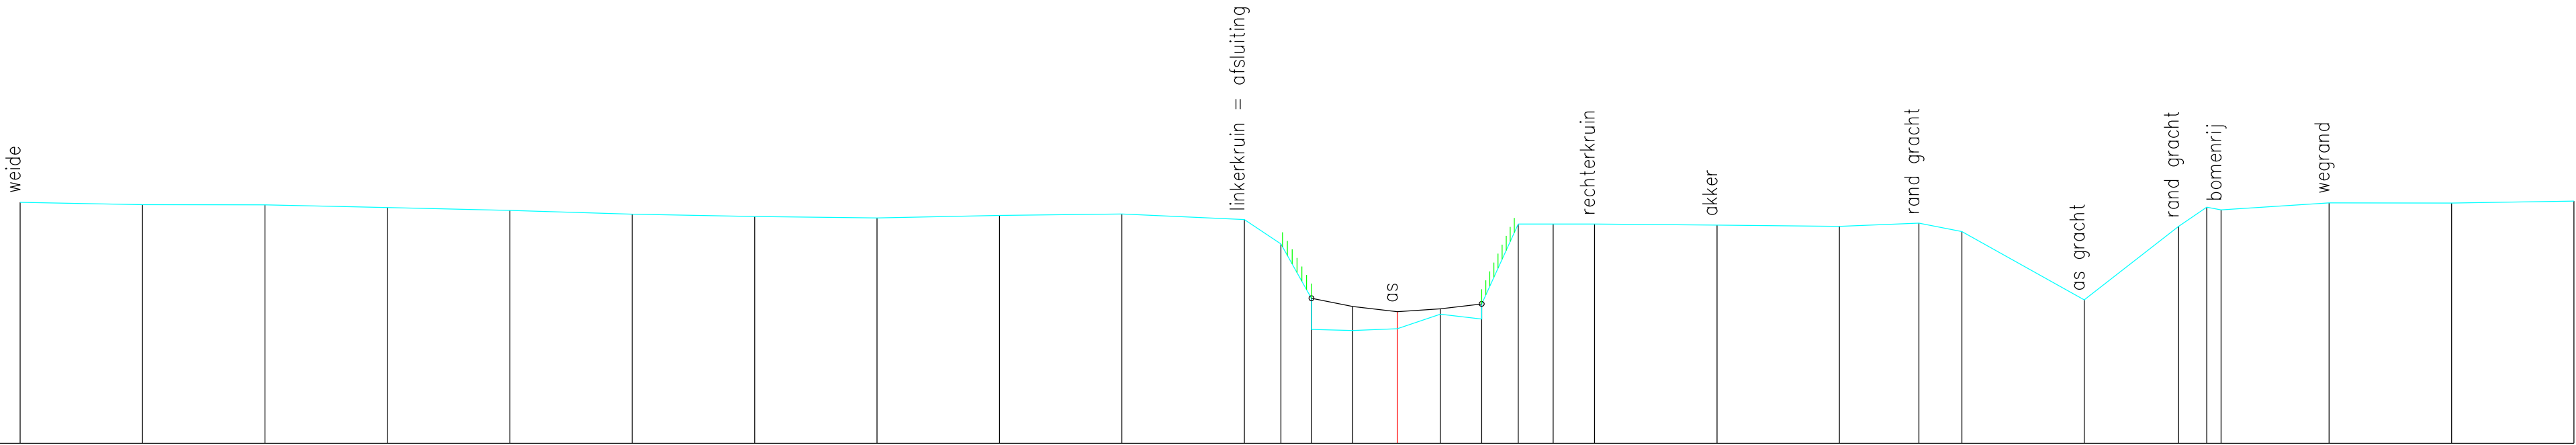

Vaste bodem	5.92	5.87	5.86	5.81	5.75	5.68	5.63	5.60	5.65	5.68	5.57	5.07	3.32	3.30	3.34	3.64	3.54	5.47	5.48	5.48	5.45	5.43	5.49	5.32	3.93	5.43	5.82	5.82	5.91	5.90	5.94
Slibbodem													3.96	3.79	3.69	3.75	3.84														
Tussenafstand		2.50	2.50	2.50	2.50	2.50	2.50	2.50	2.50	2.50	0.74	0.62	0.85	0.91	0.88	0.85	0.75	0.71	0.85	2.50	2.50	1.62	0.88	2.50	1.92	0.58	0.29	2.21	2.50	2.50	
Samengestelde afstand	-28.12	-25.62	-23.12	-20.62	-18.12	-15.62	-13.12	-10.62	-8.12	-5.62	-3.12	-2.38	-1.76	-0.91	0.00	0.88	1.72	2.47	3.18	4.03	6.53	9.03	10.65	11.53	14.03	15.95	16.53	16.82	19.03	21.53	24.03