


DP184
Lsch 1/100
Hsch 1/100

V-vlak
1.00m.

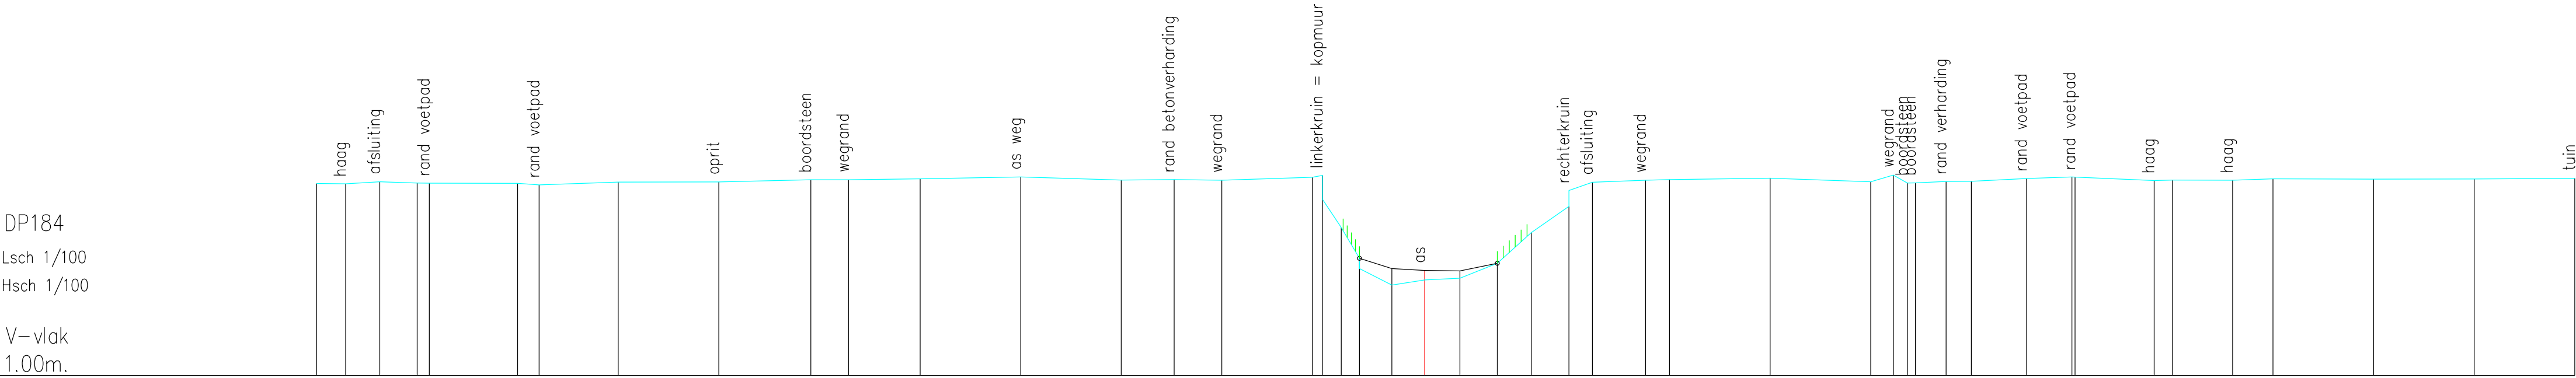

Vaste bodem	5.78	5.77	5.82	5.79	5.78	5.78	5.74	5.81	5.82	5.87	5.87	5.90	5.94	5.86	5.87	5.86	5.83	5.88	4.68	3.66	3.25	3.38	3.42	3.79	4.56	5.21	5.81	5.86	5.88	5.91	5.82	5.99	5.79	5.80	5.83	5.83	5.90	5.94	5.94	5.85	5.86	5.86	5.90	5.89	5.89	5.91
Slibbodem																	5.83	5.88	4.68	3.66	3.25	3.38	3.42	3.79							5.82	5.99	5.79	5.80	5.83	5.83	5.90	5.94	5.94	5.85	5.86	5.86	5.90	5.89	5.89	5.91
Tussenafstand	0.73	0.85	0.93	0.30	2.20	0.53	1.97	2.50	2.29	0.94	1.78	2.50	2.50	1.31	1.19	2.25	0.25	0.47	0.43	0.81	0.82	0.87	0.93	0.84	0.94	0.58	1.32	0.60	2.50	2.50	0.56	0.35	0.20	0.76	0.63	1.38	1.12	0.08	1.96	0.46	1.49	1.01	2.50	2.50	2.50	
Samengestelde afstand	-27.54	-26.82	-25.97	-25.04	-24.74	-22.54	-22.01	-20.04	-17.54	-15.26	-14.32	-12.54	-10.04	-7.54	-6.23	-5.04	-2.79	-2.74	-2.07	-1.62	-0.82	0.00	0.87	1.80	2.65	3.59	4.17	5.49	6.09	8.59	11.09	11.65	12.00	12.20	12.96	13.59	14.96	16.09	16.17	18.13	18.59	20.08	21.09	23.59	26.09	28.59