


DP188
Lsch 1/100
Hsch 1/100

V-vlak
1.00m.

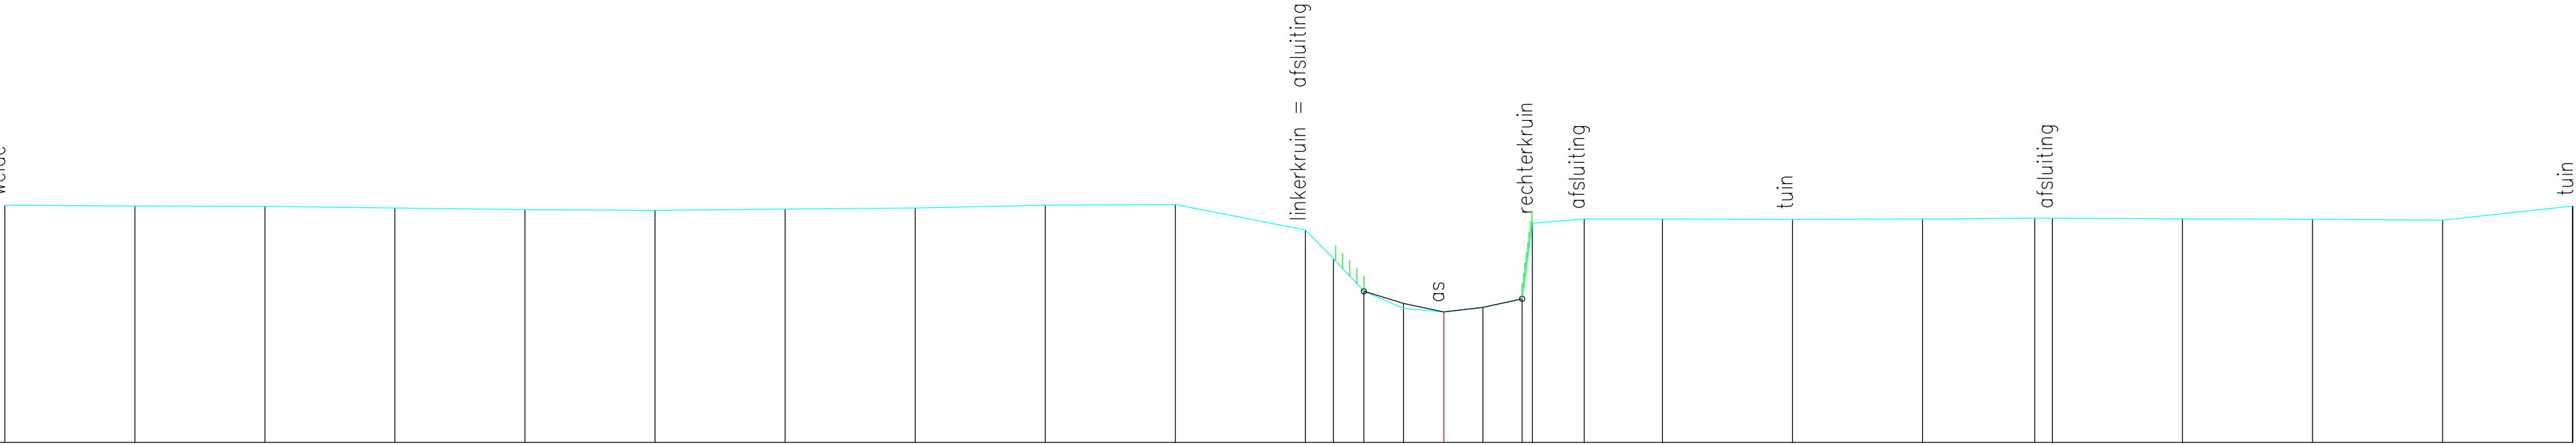

Vaste bodem	5.56	5.54	5.53	5.50	5.47	5.46	5.48	5.50	5.55	5.57	5.08	4.53	3.90	3.58	3.51	3.59	3.76	5.21	5.30	5.29	5.28	5.29	5.31	5.31	5.30	5.29	5.27	5.54
Slibbodem													3.90	3.67	3.51	3.59	3.76											
Tussenafstand	2.50	2.50	2.50	2.50	2.50	2.50	2.50	2.50	2.50	2.50	0.54	0.59	0.76	0.77	0.75	0.75	0.19	1.00	1.50	2.50	2.50	2.16	0.34	2.50	2.50	2.50	2.50	0.00
Samengestelde afstand	-27.66	-25.16	-22.66	-20.16	-17.66	-15.16	-12.66	-10.16	-7.66	-5.16	-2.66	-2.12	-1.54	-0.77	0.00	0.75	1.50	1.70	2.70	4.20	6.70	9.20	11.36	11.70	14.20	16.70	19.20	21.70