


DP189
Lsch 1/100
Hsch 1/100

V-vlak
1.00m.

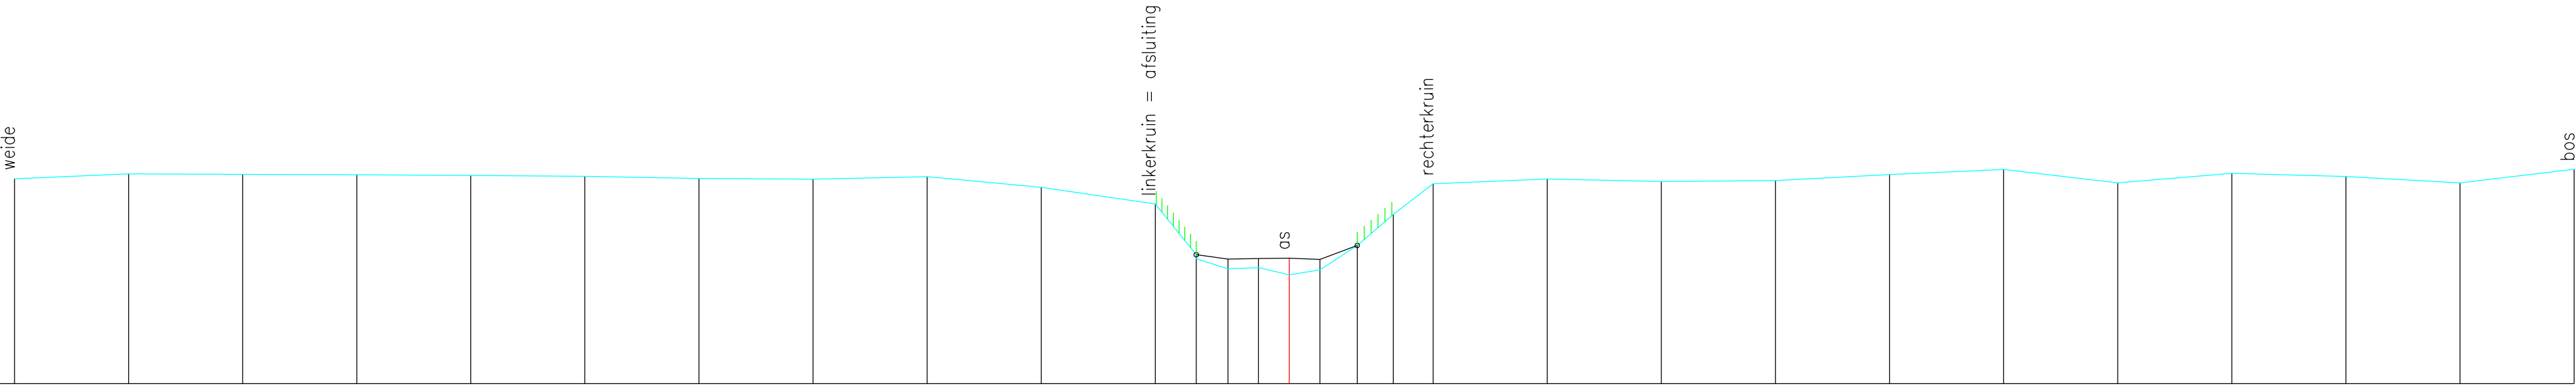

Vaste bodem	5.49	5.60	5.59	5.58	5.56	5.54	5.49	5.48	5.53	5.30	4.94	3.74	3.52	3.54	3.39	3.49	4.03	4.71	5.38	5.48	5.43	5.45	5.58	5.69	5.40	5.61	5.54	5.40	5.70
Slibbodem												3.82	3.73	3.74	3.75	3.72	4.03												
Tussenafstand	2.50	2.50	2.50	2.50	2.50	2.50	2.50	2.50	2.50	2.50	0.90	0.70	0.67	0.67	0.67	0.82	0.79	0.87	2.50	2.50	2.50	2.50	2.50	2.50	2.50	2.50	2.50	2.50	2.50
Samengestelde afstand	-27.94	-25.44	-22.94	-20.44	-17.94	-15.44	-12.94	-10.44	-7.94	-5.44	-2.94	-2.04	-1.34	-0.67	0.00	0.67	1.49	2.28	3.15	5.65	8.15	10.65	13.15	15.65	18.15	20.65	23.15	25.65	28.15