


DP191
Lsch 1/100
Hsch 1/100

V–vlak
1.00m.

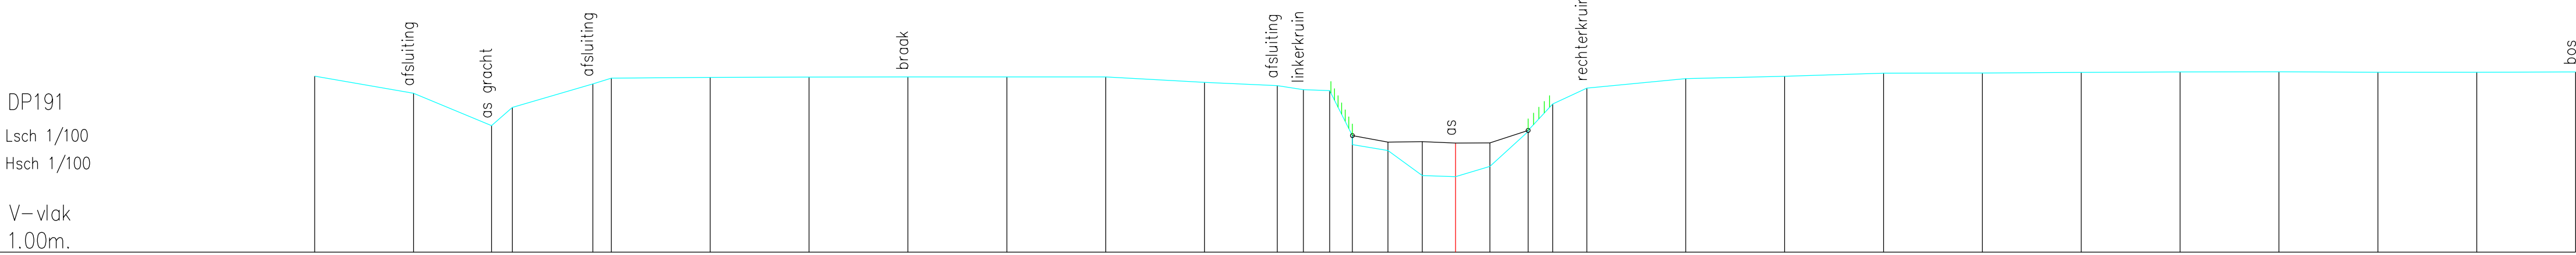

Vaste bodem	5.44	5.01	4.19	4.65	5.25	5.39	5.41	5.42	5.42	5.43	5.43	5.29	5.21	5.10	5.08	3.71	3.57	2.93	2.91	3.17	4.05	4.74	5.14	5.38	5.44	5.52	5.52	5.54	5.55	5.56	5.54	5.54	5.55
Slibbodem																3.94	3.78	3.79	3.76	3.76	4.07												
Tussenafstand		2.50	1.97	0.53	2.03	0.47	2.50	2.50	2.50	2.50	2.50	2.50	1.84	0.66	0.66	0.58	0.90	0.87	0.84	0.87	0.96	0.62	0.86	2.50	2.50	2.50	2.50	2.50	2.50	2.50	2.50	2.50	2.50
Samengestelde afstand	-28.85	-26.35	-24.38	-23.85	-21.81	-21.35	-18.85	-16.35	-13.85	-11.35	-8.85	-6.35	-4.51	-3.85	-3.18	-2.61	-1.71	-0.84	0.00	0.87	1.84	2.46	3.32	5.82	8.32	10.82	13.32	15.82	18.32	20.82	23.32	25.82	28.32