


DP192
Lsch 1/100
Hsch 1/100

V-vlak
1.00m.

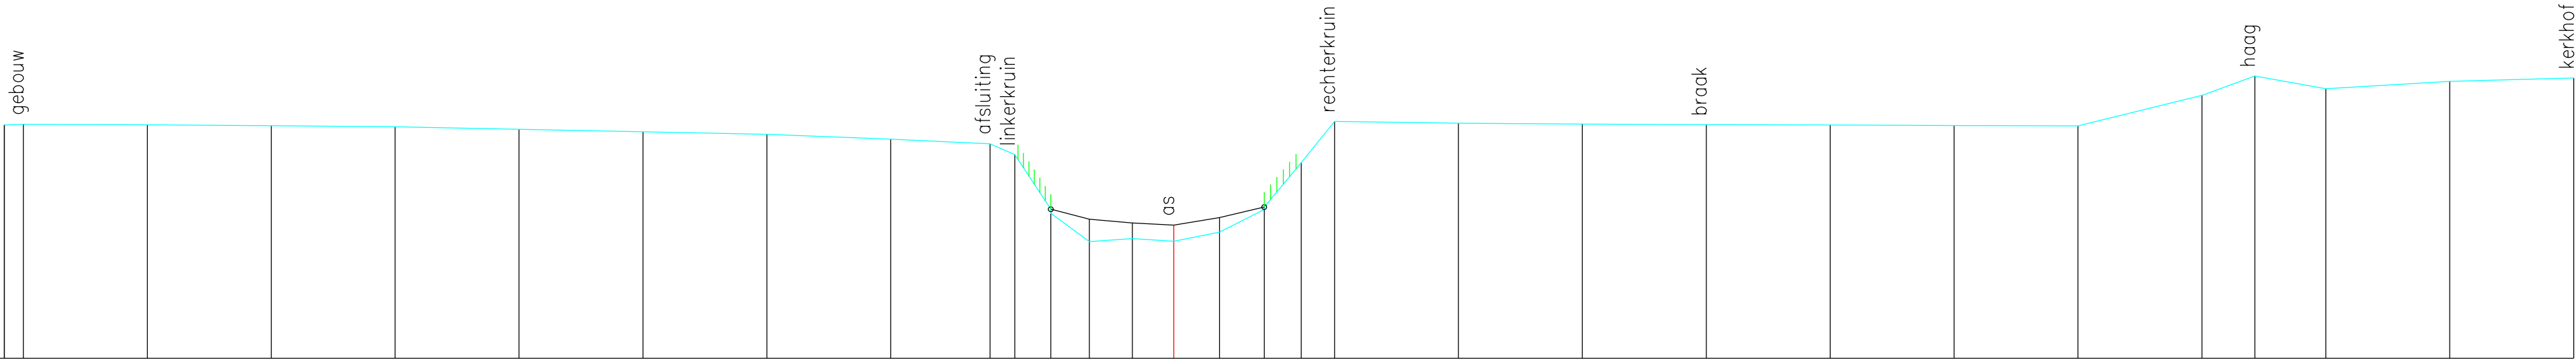

Vaste bodem	5.70	5.72		5.71		5.69		5.67		5.62		5.57		5.52		5.42		5.33	5.11	3.92	3.35	3.42		3.36	3.54	4.00	4.94	5.77		5.74		5.72		5.71		5.70		5.69		5.69		6.30	6.69	6.43		6.58		6.65
Slibbodem																				4.01	3.80	3.73		3.69	3.84	4.05																						
Tussenafstand	0.00	0.08	2.50		2.50		2.50		2.50		2.50		2.50		2.50		2.00	0.50	0.73	0.78	0.87	0.84	0.92	0.90	0.75	0.67		2.50		2.50		2.50		2.50		2.50		2.50		2.50		1.07	1.43		2.50		2.50	
Samengestelde afstand	-23.59	-23.21		-20.71		-18.21		-15.71		-13.21		-10.71		-8.21		-5.71		-3.71	-3.21	-2.48	-1.70	-0.84	0.00	0.92	1.82	2.57	3.24		5.74		8.24		10.74		13.24		15.74		18.24		20.74	21.81	23.24		25.74		28.24	