


DP195
Lsch 1/100
Hsch 1/100

V-vlak
1.00m.

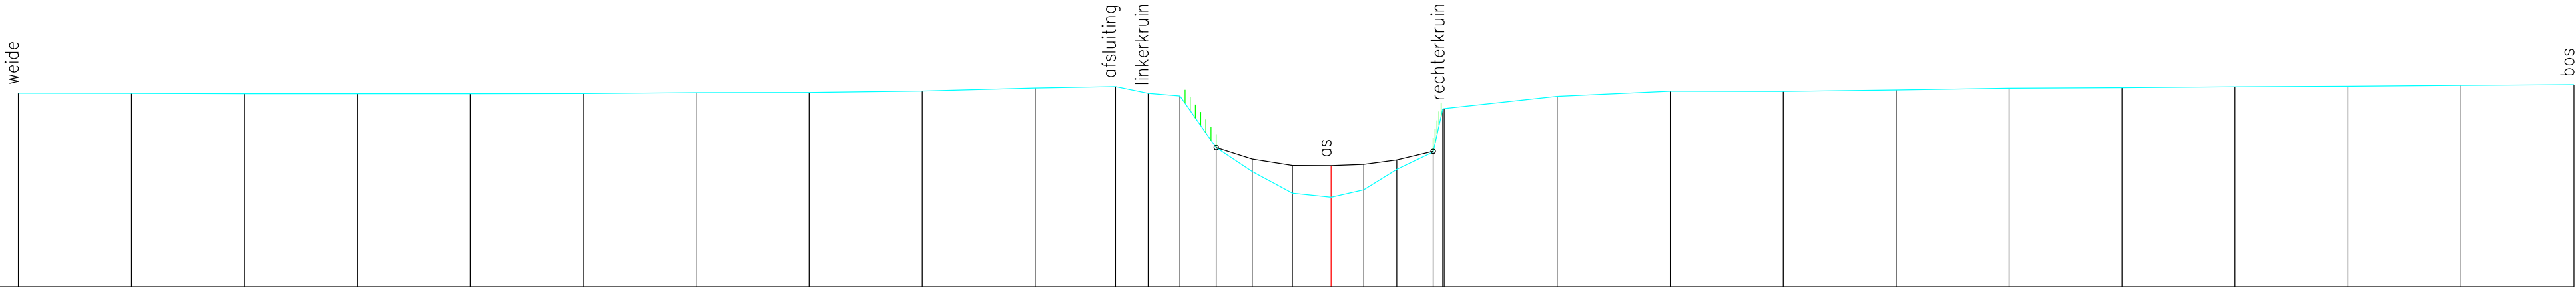

Vaste bodem	5.29	5.29	5.28	5.28	5.28	5.28	5.30	5.31	5.34	5.40	5.44	5.29	5.23	4.08	3.56	3.08	2.99	3.15	3.60	3.99	4.00	4.95	5.22	5.33	5.33	5.36	5.40	5.42	5.43	5.45	5.46	5.48
Slibbodem														4.08	3.83	3.69	3.68	3.71	3.81	4.00	4.00	4.95										
Tussenafstand	2.50	2.50	2.50	2.50	2.50	2.50	2.50	2.50	2.50	2.50	1.78	0.72	0.70	0.80	0.80	0.89	0.86	0.72	0.73	0.81	0.03	2.50	2.50	2.50	2.50	2.50	2.50	2.50	2.50	2.50	2.50	
Samengestelde afstand	-29.05	-26.55	-24.05	-21.55	-19.05	-16.55	-14.05	-11.55	-9.05	-6.55	-4.77	-4.05	-3.34	-2.54	-1.75	-0.86	0.00	0.72	1.45	2.26	3.07	3.92	5.00	7.50	10.00	12.50	15.00	17.50	20.00	22.50	25.00	27.50