


DP196
Lsch 1/100
Hsch 1/100

V–vlak
1.00m.

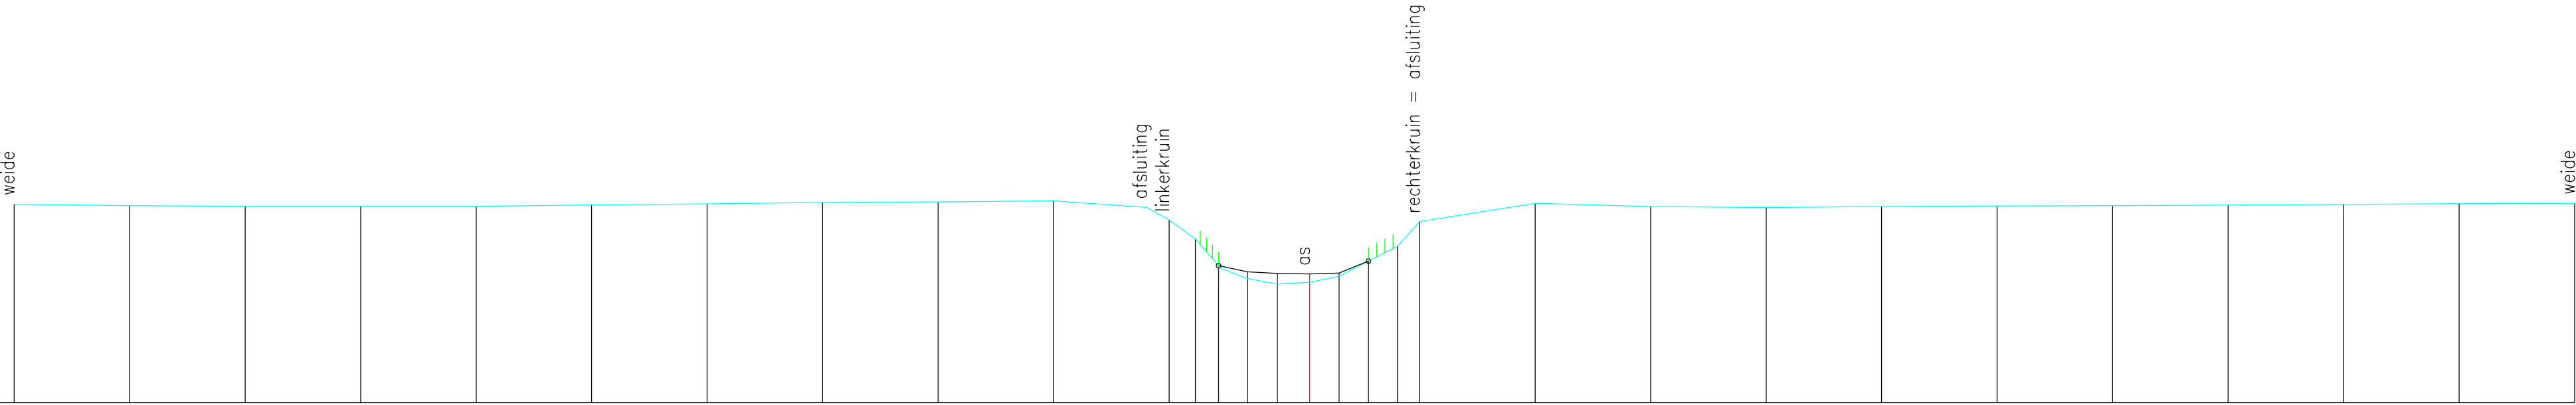

Vaste bodem	5.30	5.27	5.25	5.25	5.25	5.28	5.31	5.34	5.35	5.37	4.96	4.55	3.97	3.93	3.69	3.57	3.61	3.74	4.07	4.39	4.93	5.32	5.25	5.23	5.25	5.26	5.27	5.28	5.30	5.31	5.32
Slibbodem																															
Tussenafstand		2.50	2.50	2.50	2.50	2.50	2.50	2.50	2.50	2.50	2.01	0.57	0.50	0.63	0.65	0.70	0.64	0.63	0.48			2.50	2.50	2.50	2.50	2.50	2.50	2.50	2.50	2.50	2.50
Samengestelde afstand	-28.04	-25.54	-23.04	-20.54	-18.04	-15.54	-13.04	-10.54	-8.04	-5.54	-3.04	-2.47	-1.97	-1.34	-0.70	0.00	0.64	1.28	1.90	2.38	4.88	7.38	9.88	12.38	14.88	17.38	19.88	22.38	24.88	27.38	