


DP201
Lsch 1/100
Hsch 1/100

V-vlak
1.00m.

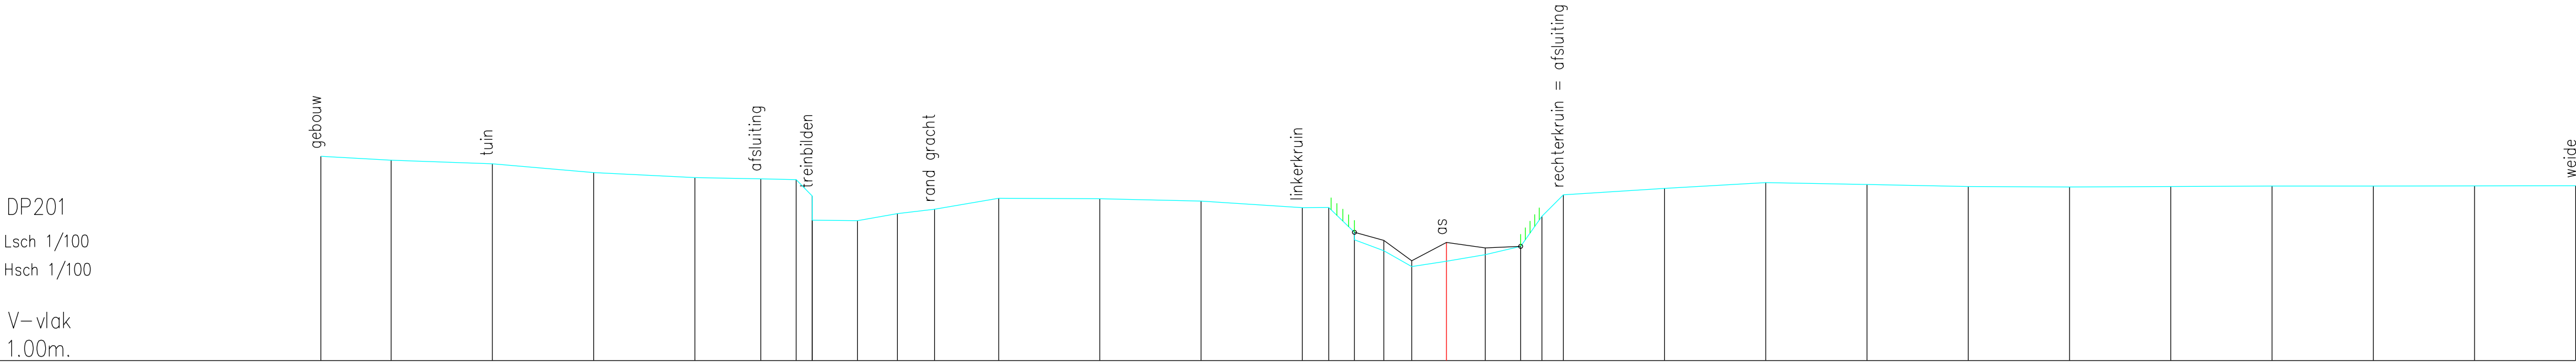

Vaste bodem	6.04	5.94	5.85	5.64	5.51	5.48	5.46	5.46	4.45	4.63	4.73	5.00	4.99	4.93	4.77	4.77	3.98	3.71	3.32	3.45	3.61	3.82	4.56	5.09	5.25	5.39	5.34	5.29	5.28	5.29	5.30	5.31	5.31	5.31
Slibbodem																	4.16	3.96	3.46	3.91	3.78	3.82												
Tussenafstand	1.74	2.50	2.50	2.50	1.63	0.87	0.80	1.12	0.99	0.92	1.58	2.50	2.50	2.50	0.65	0.63	0.72	0.69	0.86	0.96	0.87	0.52	0.53	2.50	2.50	2.50	2.50	2.50	2.50	2.50	2.50	2.50	2.50	2.50
Samengestelde afstand	-27.79	-26.06	-23.56	-21.06	-18.56	-16.93	-16.06	-15.66	-14.54	-13.56	-12.64	-11.06	-8.56	-6.06	-3.56	-2.90	-2.27	-1.55	-0.86	0.00	0.96	1.83	2.36	2.89	5.39	7.89	10.39	12.89	15.39	17.89	20.39	22.89	25.39	27.89