


DP203
Lsch 1/100
Hsch 1/100

V-vlak
1.00m.

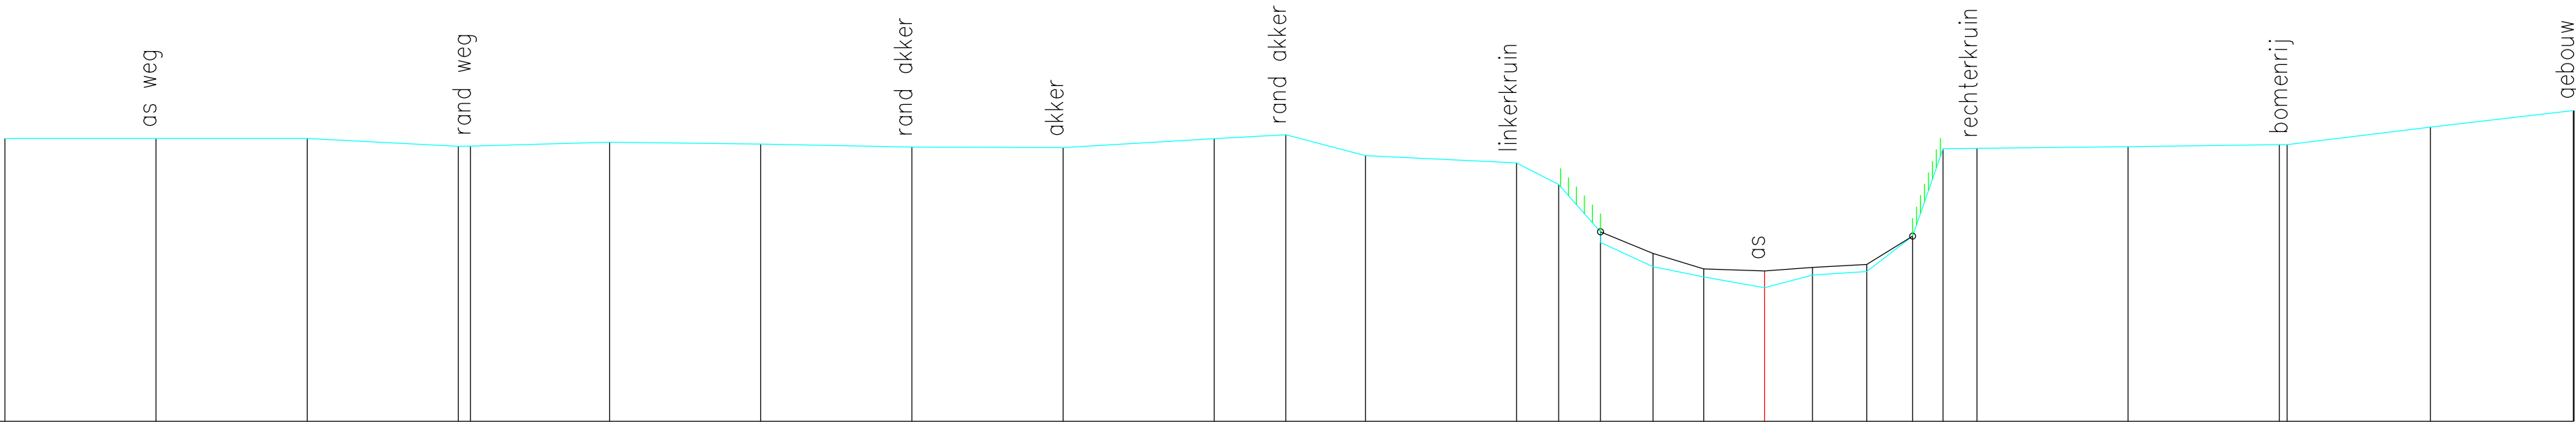

Vaste bodem	5.68	5.68	5.68	5.55	5.55	5.62	5.59	5.54	5.53	5.68	5.74	5.40	5.28	4.92	3.96	3.56	3.39	3.21	3.42	3.48	4.06	5.51	5.52	5.55	5.58	5.58	5.87	6.14
Slibbodem															4.14	3.78	3.52	3.49	3.55	3.60	4.06	0.50						
Tussenafstand	2.50	2.50	2.50	0.20	2.30	2.50	2.50	2.50	2.50	1.19	1.31	2.50	0.70	0.69	0.87	0.84	1.00	0.79	0.90	0.76	0.56	2.50		2.50	0.15	2.37	2.37	0.00
Samengestelde afstand	-29.10	-26.60	-24.10	-21.60	-19.10	-16.60	-14.10	-11.60	-9.10	-7.92	-6.60	-4.10	-3.40	-2.71	-1.84	-1.00	0.00	0.79	1.69	2.45	2.95	3.51	6.01	8.51	8.64	11.01	13.38	