


DP204
Lsch 1/100
Hsch 1/100

V-vlak
1.00m.

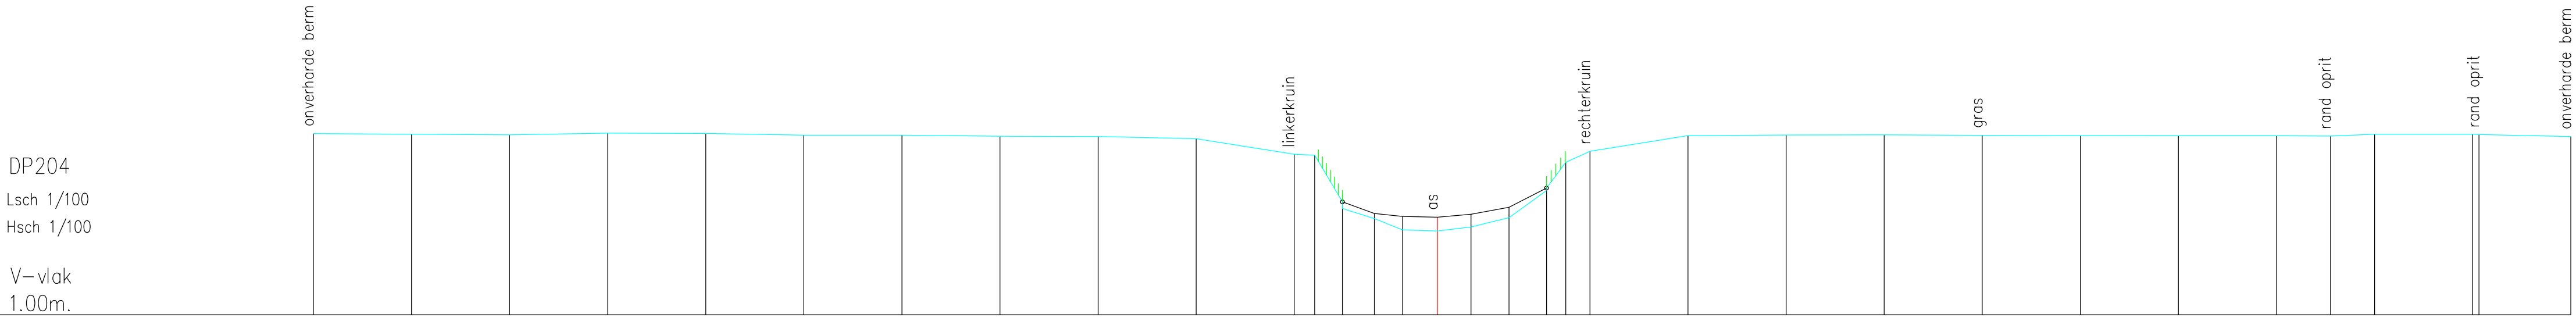

Vaste bodem	5.62	5.60	5.59	5.63	5.62	5.58	5.58	5.55	5.54	5.49	5.10	5.07	3.71	3.45	3.17	3.14	3.24	3.46	4.17	4.89	5.17	5.57	5.58	5.59	5.58	5.57	5.56	5.56	5.56	5.61	5.60	5.54	
Slibbodem													3.88	3.58	3.51	3.49	3.56	3.74	4.23														
Tussenafstand	2.50	2.50	2.50	2.50	2.50	2.50	2.50	2.50	2.50	2.50	0.52	0.71	0.81	0.72	0.89	0.86	0.97	0.96	0.49	0.62	2.50	2.50	2.50	2.50	2.50	2.50	2.50	1.38	1.12	2.50	0.16	2.34	
Samengestelde afstand	-28.65	-26.15	-23.65	-21.15	-18.65	-16.15	-13.65	-11.15	-8.65	-6.15	-3.65	-3.13	-2.42	-1.61	-0.89	0.00	0.86	1.83	2.78	3.27	3.89	6.39	8.89	11.39	13.89	16.39	18.89	21.39	22.77	23.89	26.39	26.55	28.89