


DP205
Lsch 1/100
Hsch 1/100

V–vlak
1.00m.

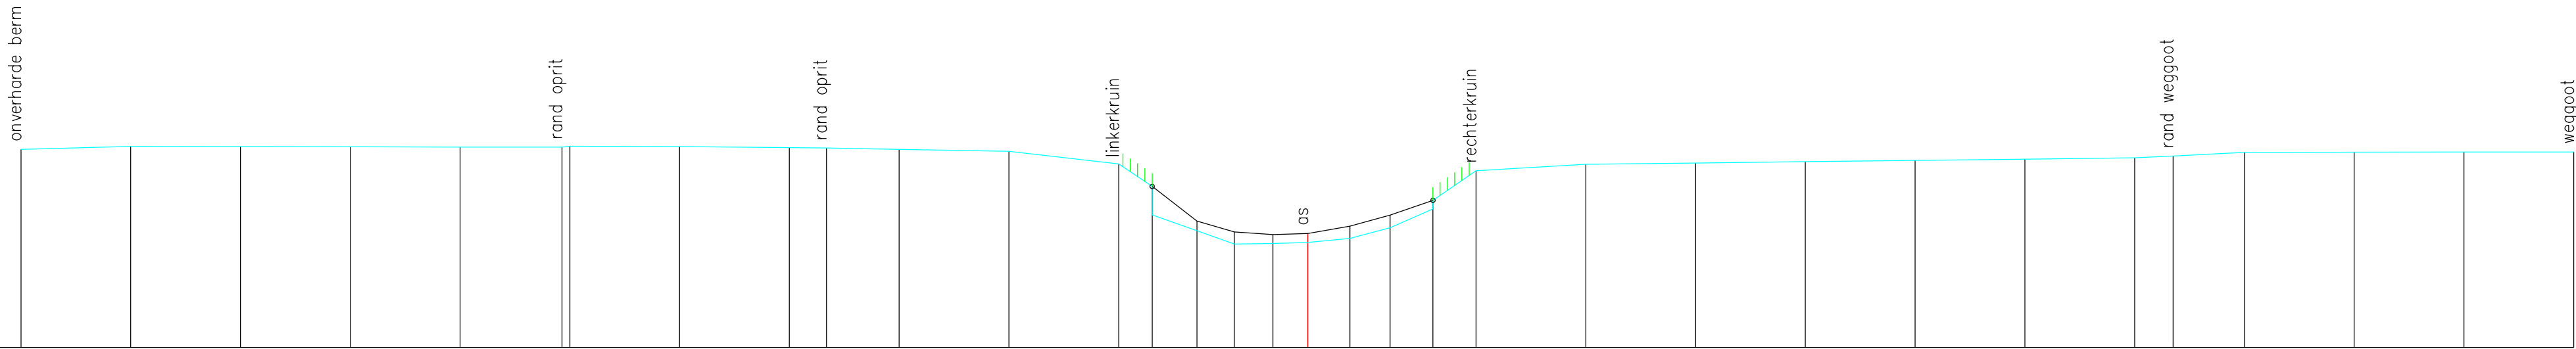

Vaste bodem	5.51	5.58	5.58	5.58	5.57	5.57	5.58	5.55	5.55	5.52	5.47	5.19	4.02	3.66	3.36	3.37	3.40	3.48	3.73	4.16	5.03	5.17	5.20	5.23	5.26	5.29	5.32	5.37	5.45	5.45	5.45	
Slibbodem													4.67	3.88	3.63	3.57	3.60	3.76	4.02	4.35												
Tussenafstand	2.50	2.50	2.50	2.50	2.32	0.18	2.50	2.50	0.85	1.65	2.50	2.50	0.76	1.02	0.85	0.88	0.79	0.96	0.92	0.97	0.98	2.50	2.50	2.50	2.50	2.50	0.88	1.62	2.50	2.50	2.50	
Samengestelde afstand	-29.31	-26.81	-24.31	-21.81	-19.31	-16.81	-14.31	-11.81	-10.96	-9.31	-6.81	-4.31	-3.55	-2.53	-1.67	-0.79	0.00	0.96	1.88	2.85	3.83	6.33	8.83	11.33	13.83	16.33	18.83	19.71	21.33	23.83	26.33	28.83