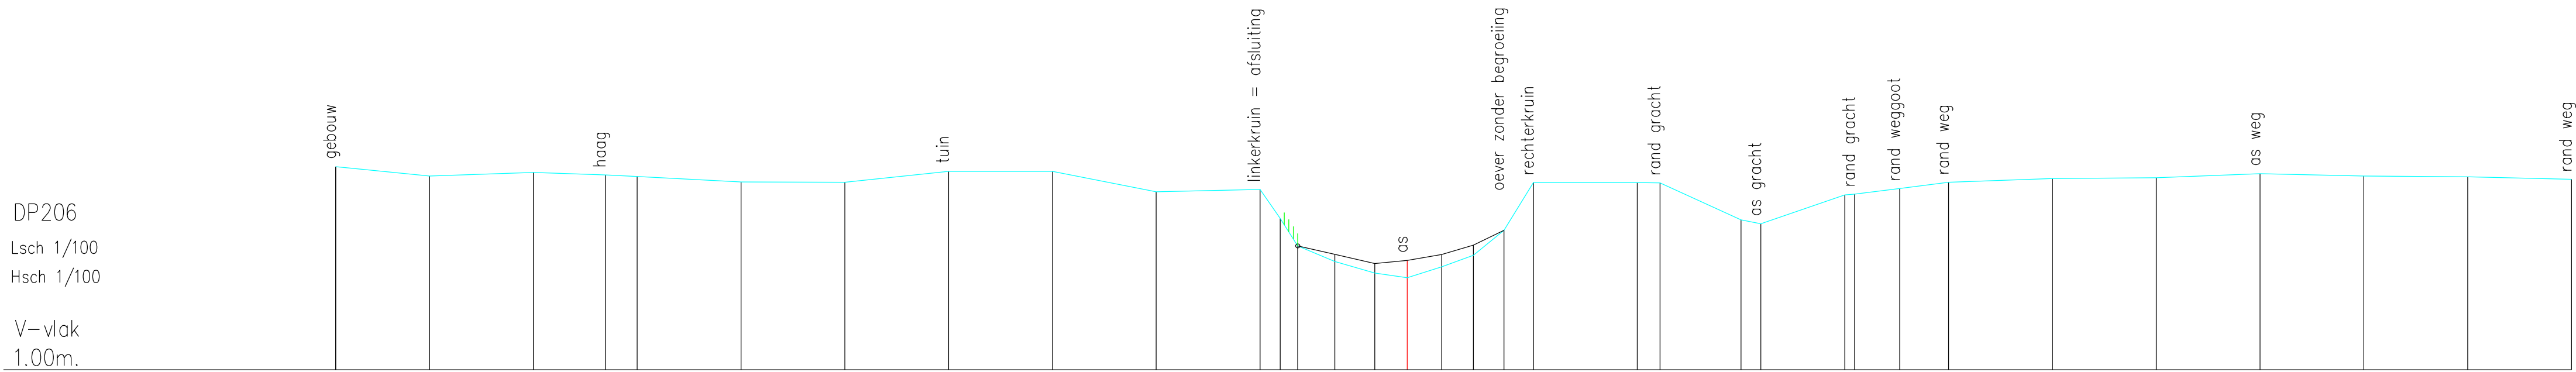


Lsch 1/100

Hsch 1/100

V-vlak

1.00m.

[illegible]