


DP207
Lsch 1/100
Hsch 1/100

V-vlak
1.00m.

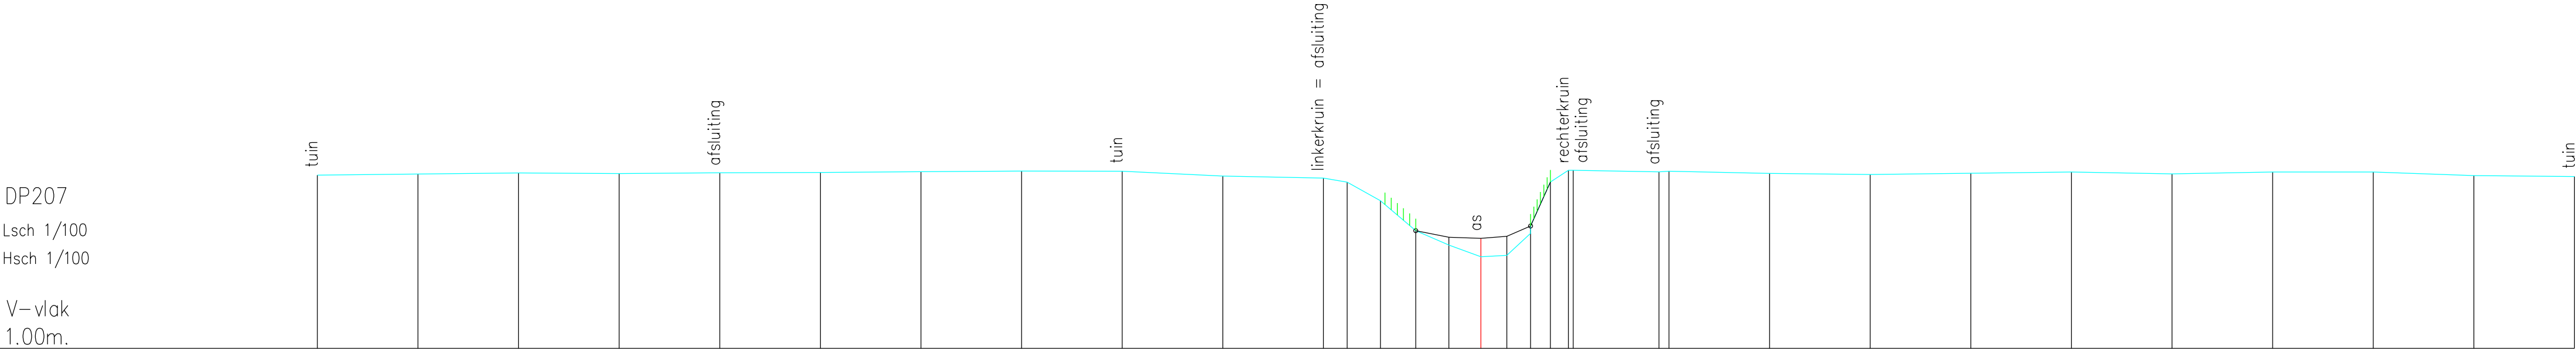

Vaste bodem	5.31	5.34	5.36	5.35	5.37	5.37	5.39	5.41	5.41	5.29	5.24	5.13	4.67	3.93	3.57	3.28	3.32	3.86	5.14	5.43	5.43	5.39	5.41	5.35	5.33	5.36	5.39	5.34	5.39	5.39	5.30	5.28	
Slibbodem														3.93	3.76	3.74	3.79	4.04	4.49	4.45	4.42	2.13	0.25	2.50	2.50	2.50	2.50	2.50	2.50	2.50	2.50		
Tussenafstand	2.50	2.50	2.50	2.50	2.50	2.50	2.50	2.50	2.50	2.50	0.59	0.83	0.88	0.82	0.80	0.64	0.59	0.49	0.45	0.42	2.13	0.25	2.50	2.50	2.50	2.50	2.50	2.50	2.50	2.50	2.50	2.50	
Samengestelde afstand	-28.92	-26.42	-23.92	-21.42	-18.92	-16.42	-13.92	-11.42	-8.92	-6.42	-3.92	-3.32	-2.50	-1.62	-0.80	0.00	0.64	1.23	1.73	2.17	2.29	4.43	4.67	7.17	9.67	12.17	14.67	17.17	19.67	22.17	24.67	27.17	