


DP208

Lsch 1/100

Hsch 1/100

V–vlak

1.00m.

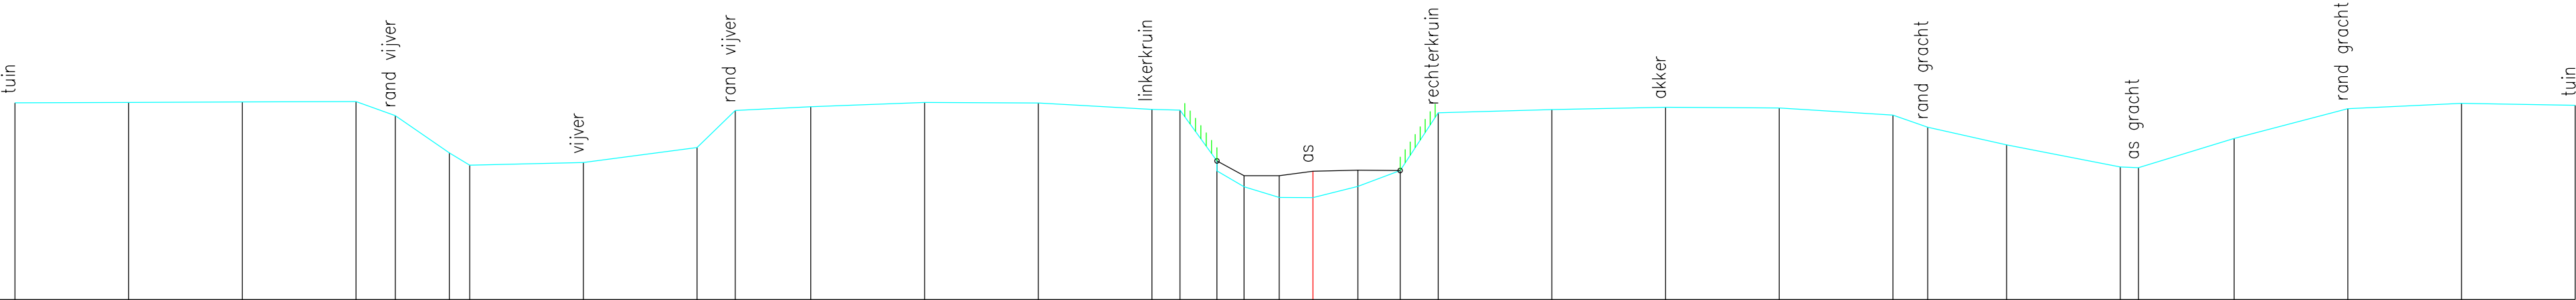

Vaste bodem	5.33	5.34	5.35	5.36	5.05	4.23	3.96	4.02	4.35	5.17	5.25	5.34	5.33	5.19	5.17	3.84	3.49	3.25	3.25	3.50	3.94	5.11	5.19	5.24	5.22	5.06	4.79	4.41	3.92	3.90	4.55	5.20	5.32	5.28
Slibbodem																4.05	3.73	3.73	3.83	3.85	3.84													
Tussenafstand	2.50	2.50	2.50	0.86	1.19	0.45	2.50	2.50	0.84	1.66	2.50	2.50	2.50	0.62	0.81	0.60	0.77	0.74	0.99	0.93	0.84	2.50	2.50	2.50	2.50	0.76	1.74	2.50	0.40	2.10	2.50	2.50	2.50	
Samengestelde afstand	-28.54	-26.04	-23.54	-21.04	-20.18	-18.99	-18.54	-16.04	-13.54	-12.70	-11.04	-8.54	-6.04	-3.54	-2.93	-2.11	-1.51	-0.74	0.00	0.99	1.92	2.75	5.25	7.75	10.25	12.75	13.52	15.25	17.75	18.15	20.25	22.75	25.25	27.75