


DP210
Lsch 1/100
Hsch 1/100

V-vlak
1.00m.

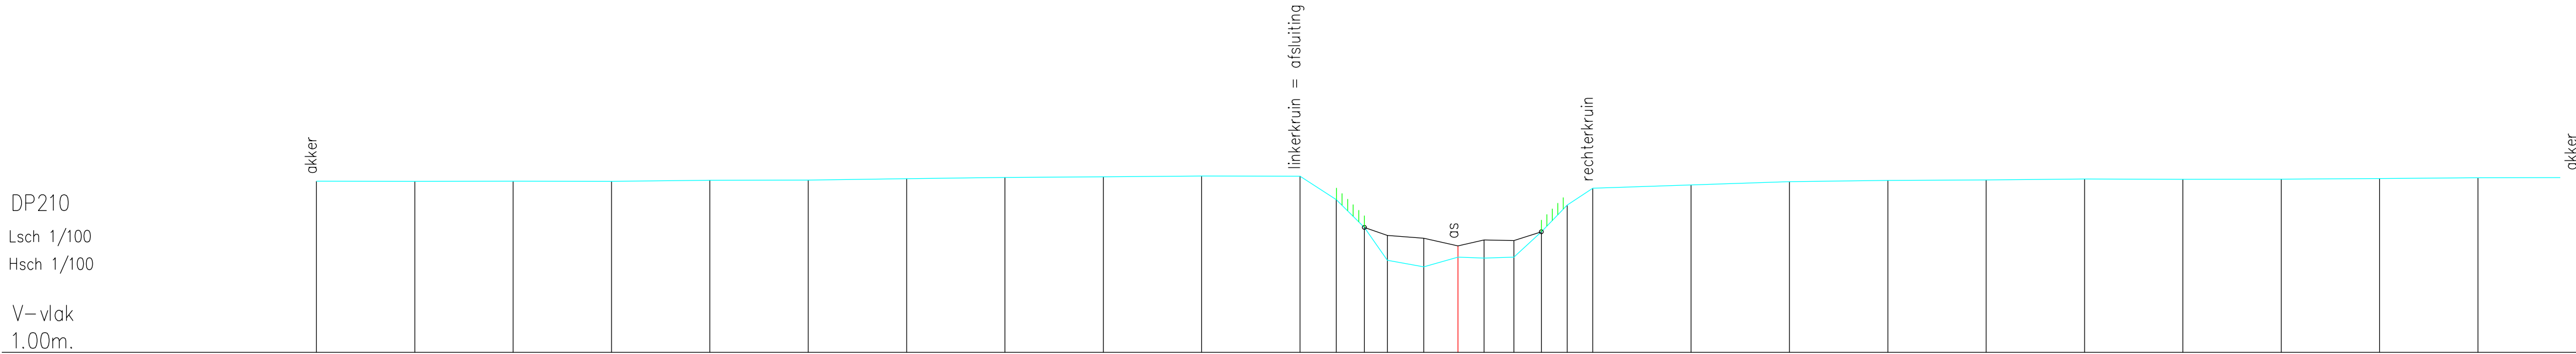

Vaste bodem	5.35	5.34	5.34	5.34	5.37	5.38	5.41	5.44	5.46	5.48	5.48	4.88	4.17	3.34	3.17	3.42	3.39	3.42	4.06	4.74	5.17	5.25	5.33	5.36	5.38	5.40	5.39	5.40	5.42	5.43	5.44
Slibbodem													4.17	3.97	3.90	3.70	3.86	3.84	4.06												
Tussenafstand	2.50	2.50	2.50	2.50	2.50	2.50	2.50	2.50	2.50	2.50	0.92	0.71	0.59	0.92	0.87	0.66	0.76	0.70	0.66	0.65	2.50	2.50	2.50	2.50	2.50	2.50	2.50	2.50	2.50	2.50	2.50
Samengestelde afstand	-29.02	-26.52	-24.02	-21.52	-19.02	-16.52	-14.02	-11.52	-9.02	-6.52	-4.02	-3.09	-2.38	-1.80	-0.87	0.00	0.66	1.42	2.12	2.78	3.42	5.92	8.42	10.92	13.42	15.92	18.42	20.92	23.42	25.92	28.42