


DP213
Lsch 1/100
Hsch 1/100

V-vlak
1.00m.

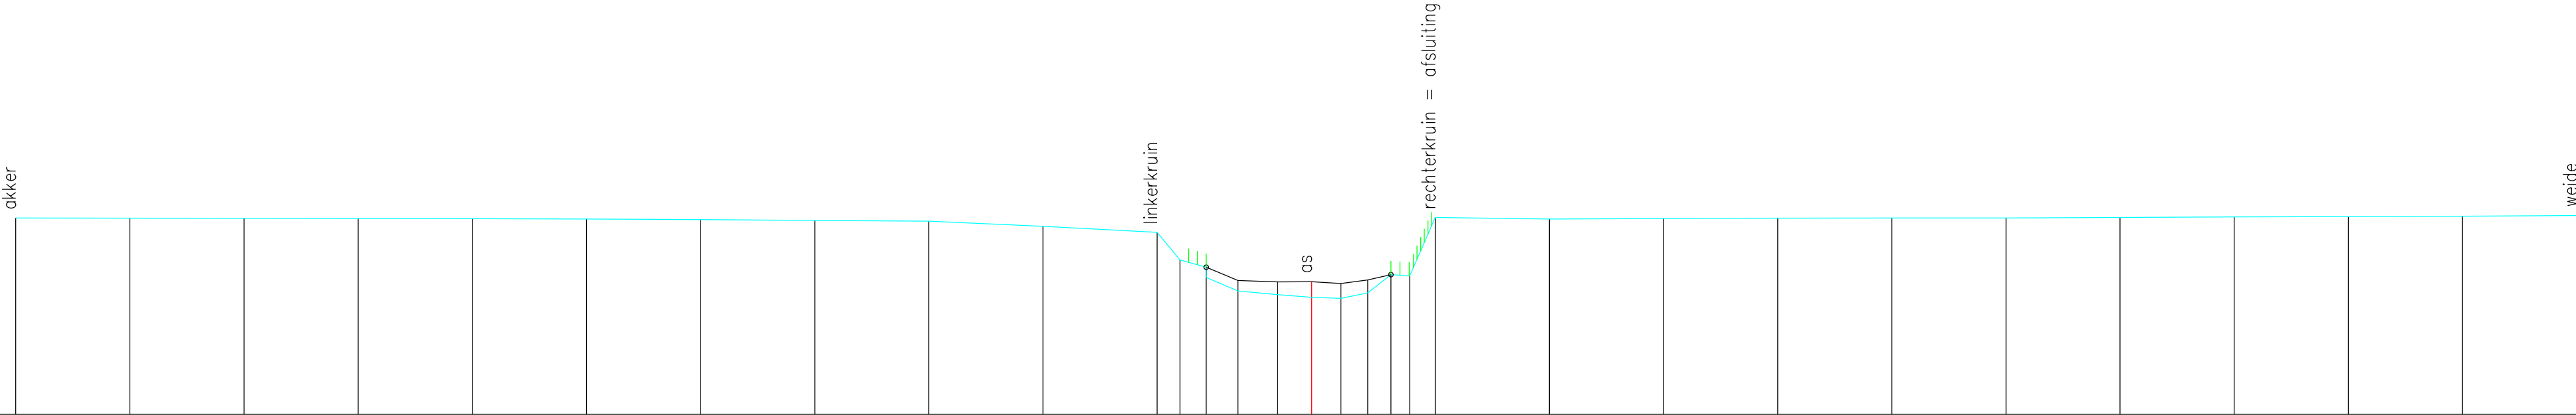

Vaste bodem	5.30	5.30	5.30	5.29	5.29	5.28	5.27	5.25	5.23	5.12	4.99	4.38	4.00	3.70	3.62	3.57	3.54	3.66	4.06	4.03	5.32	5.28	5.29	5.30	5.30	5.30	5.32	5.33	5.33	5.34	5.36
Slibbodem													4.23	3.93	3.90	3.91	3.87	3.95	4.06												
Tussenafstand		2.50	2.50	2.50	2.50	2.50	2.50	2.50	2.50	2.50	0.50	0.57	0.69	0.87	0.74	0.64	0.58	0.51	0.41			2.50	2.50	2.50	2.50	2.50	2.50	2.50	2.50	2.50	2.50
Samengestelde afstand	-28.38	-25.88	-23.38	-20.88	-18.38	-15.88	-13.38	-10.88	-8.38	-5.88	-3.38	-2.88	-2.31	-1.61	-0.74	0.00	0.64	1.23	1.74	2.15	2.71	5.21	7.71	10.21	12.71	15.21	17.71	20.21	22.71	25.21	27.71