


DP214
Lsch 1/100
Hsch 1/100

V-vlak
1.00m.

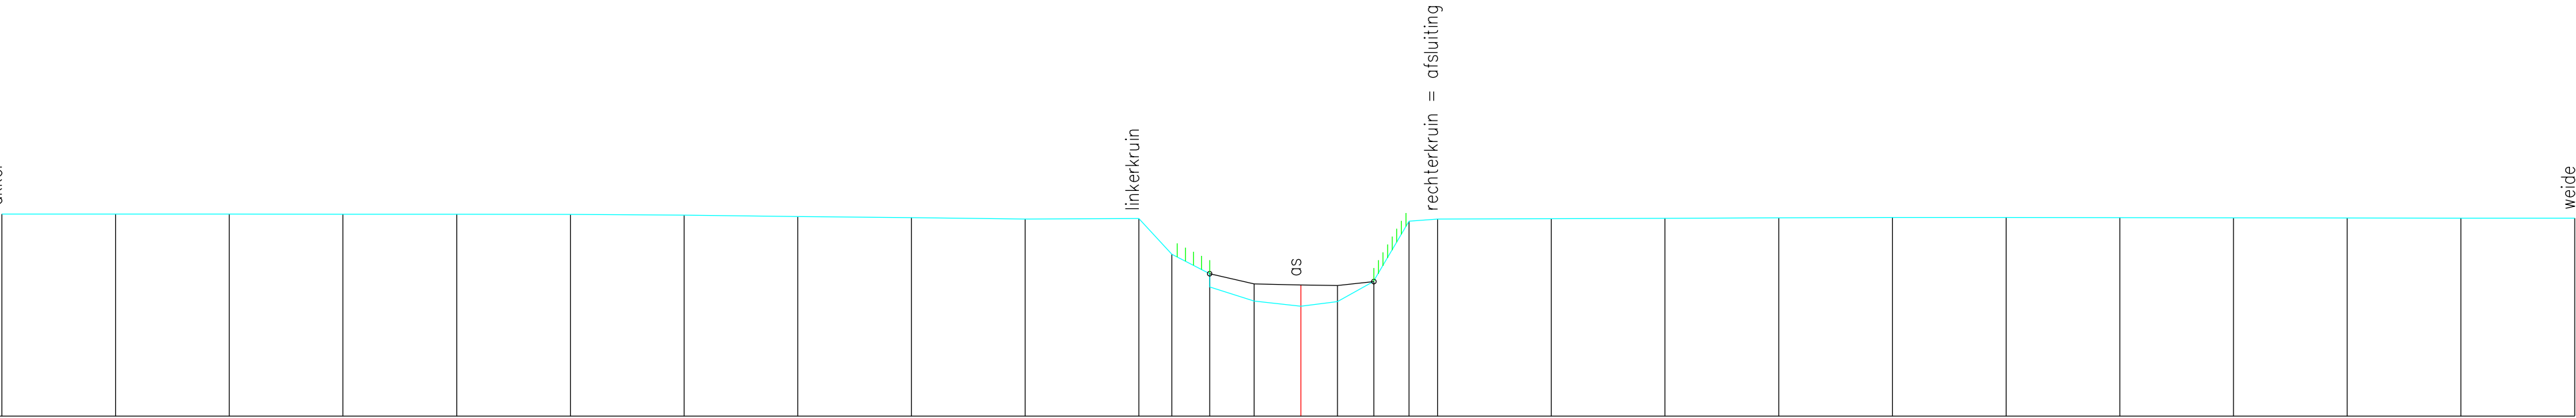

Vaste bodem	5.44	5.44	5.44	5.44	5.43	5.43	5.41	5.38	5.36	5.33	5.34	4.56	3.84	3.53	3.41	3.52	3.96	5.28	5.33	5.34	5.35	5.36	5.37	5.36	5.36	5.36	5.35	5.35	5.35
Slibbodem													4.13	3.91	3.88	3.87	3.96												
Tussenafstand	2.50	2.50	2.50	2.50	2.50	2.50	2.50	2.50	2.50	2.50	0.73	0.83	0.98	1.03	0.80	0.80	0.78	0.63	2.50	2.50	2.50	2.50	2.50	2.50	2.50	2.50	2.50	2.50	2.50
Samengestelde afstand	-28.56	-26.06	-23.56	-21.06	-18.56	-16.06	-13.56	-11.06	-8.56	-6.06	-3.56	-2.84	-2.01	-1.03	0.00	0.80	1.60	2.38	3.01	5.51	8.01	10.51	13.01	15.51	18.01	20.51	23.01	25.51	28.01