


DP215
Lsch 1/100
Hsch 1/100

V-vlak
1.00m.

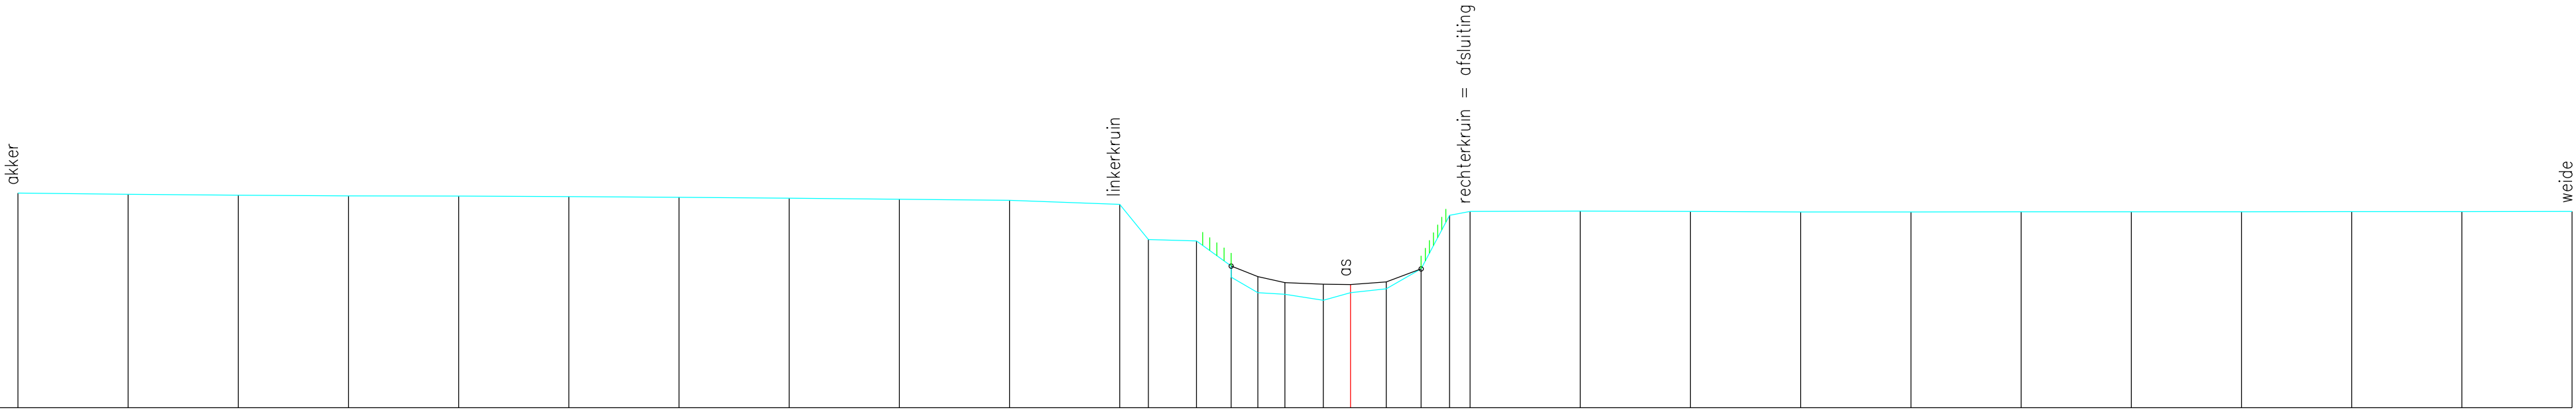

Vaste bodem	5.87	5.85	5.83	5.81	5.80	5.79	5.78	5.76	5.74	5.71	5.62	4.82	4.79	3.97	3.61	3.58	3.44	3.61	3.70	4.15	5.37	5.46	5.47	5.46	5.45	5.45	5.45	5.45	5.45	5.46	5.46	
Slibbodem														4.22	3.97	3.86	3.80	3.79	3.86	4.15	5.37	5.46										
Tussenafstand	2.50	2.50	2.50	2.50	2.50	2.50	2.50	2.50	2.50	2.50	0.65	1.09	0.78	0.61	0.61	0.87	0.62	0.81	0.79	0.65	0.46	2.50	2.50	2.50	2.50	2.50	2.50	2.50	2.50	2.50	2.50	
Samengestelde afstand	-30.23	-27.73	-25.23	-22.73	-20.23	-17.73	-15.23	-12.73	-10.23	-7.73	-5.23	-4.59	-3.49	-2.71	-2.10	-1.49	-0.62	0.00	0.81	1.60	2.25	2.71	5.21	7.71	10.21	12.71	15.21	17.71	20.21	22.71	25.21	27.71