


DP216
Lsch 1/100
Hsch 1/100

V—vlak
1.00m.

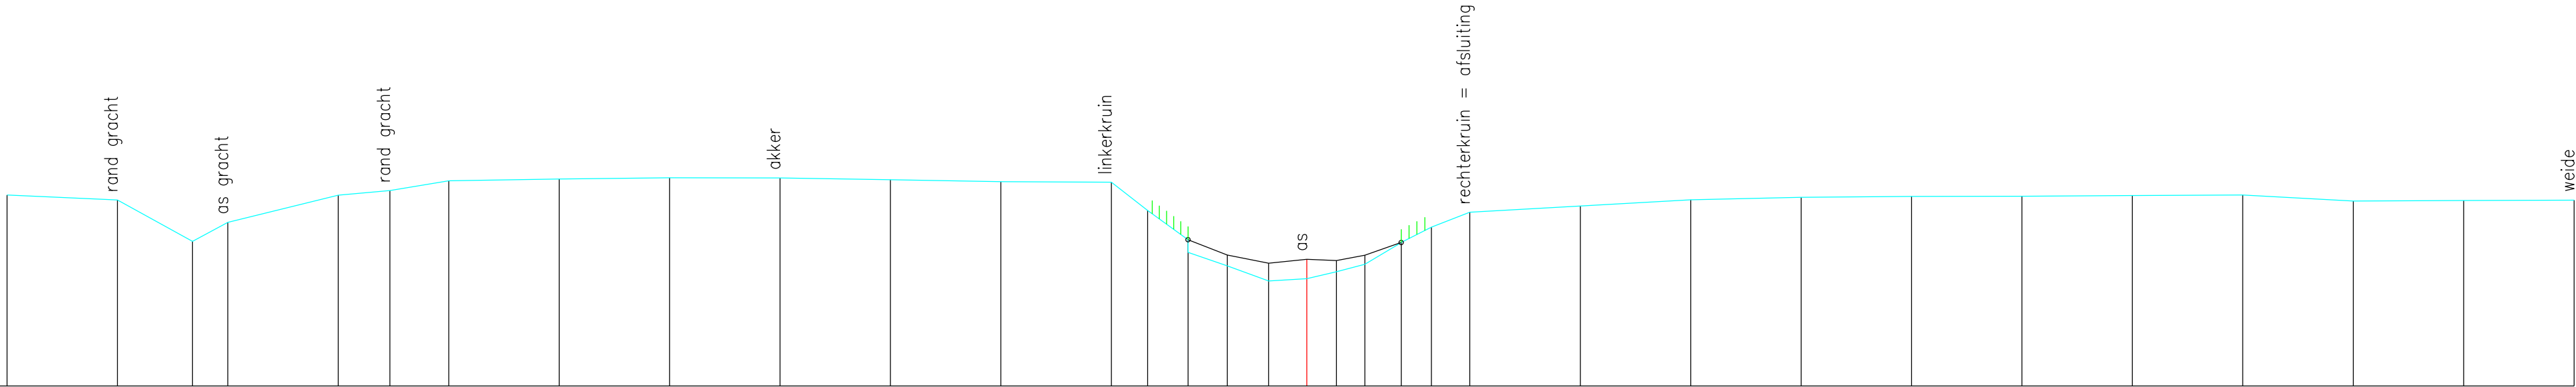

Vaste bodem	5.32	5.21	4.27	4.70	5.32	5.42	5.64	5.68	5.71	5.70	5.66	5.62	5.61	4.97	4.02	3.72	3.37	3.43	3.58	3.75	4.24	4.59	4.93	5.07	5.21	5.27	5.29	5.29	5.31	5.32	5.18	5.19	5.20
Slibbodem															4.31	3.96	3.78	3.87	3.84	3.96	4.24												
Tussenafstand	2.50	1.70	0.80	2.50	1.17	1.33	2.50	2.50	2.50	2.50	2.50	2.50	0.82	0.91	0.89	0.94	0.86	0.67	0.64	0.82	0.68	0.87	2.50	2.50	2.50	2.50	2.50	2.50	2.50	2.50	2.50	2.50	2.50
Samengestelde afstand	-29.43	-26.93	-25.23	-24.43	-21.93	-20.76	-19.43	-16.93	-14.43	-11.93	-9.43	-6.93	-4.43	-3.60	-2.69	-1.80	-0.86	0.00	0.67	1.31	2.13	2.82	3.69	6.19	8.69	11.19	13.69	16.19	18.69	21.19	23.69	26.19	28.69