


DP217
Lsch 1/100
Hsch 1/100

V–vlak
1.00m.

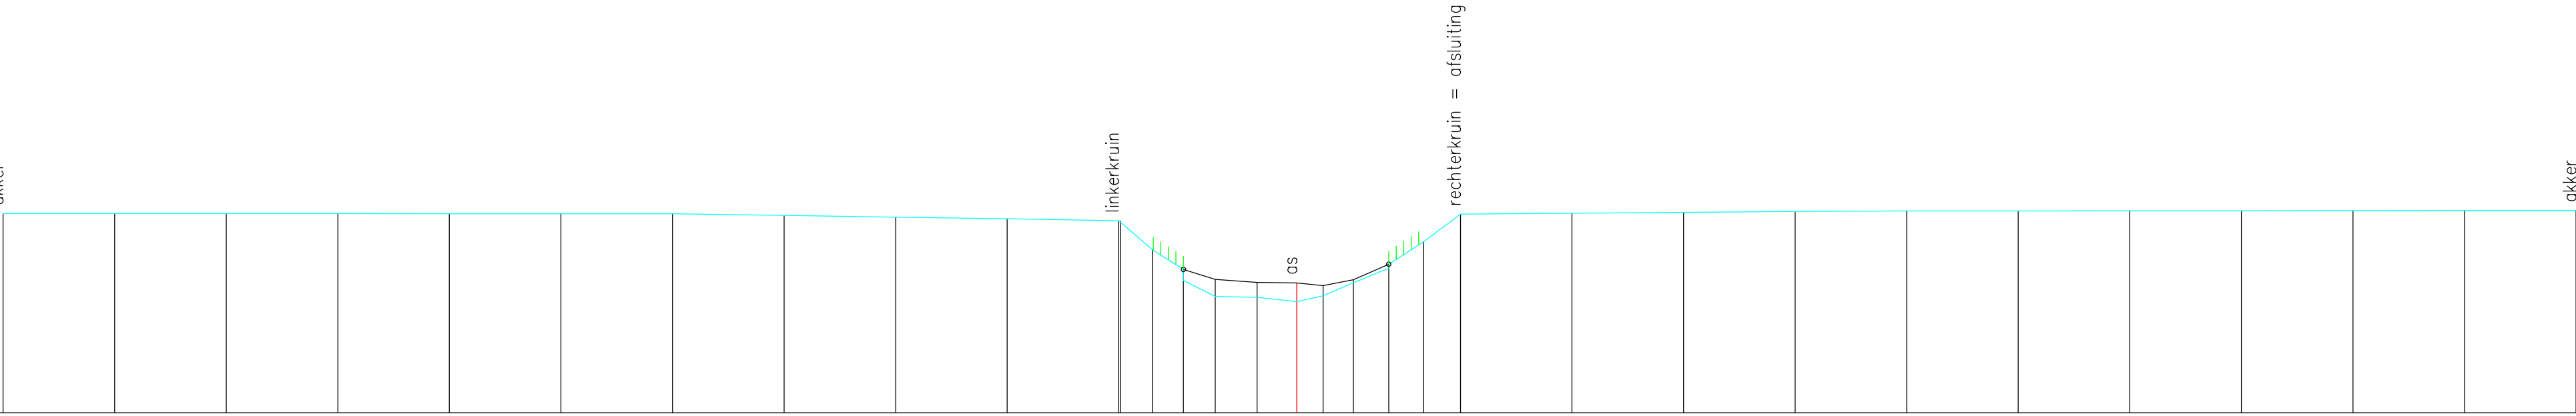

Vaste bodem	5.47	5.47	5.47	5.47	5.47	5.47	5.47	5.43	5.39	5.35	5.31	5.31	4.66	3.97	3.61	3.59	3.49	3.63	3.92	4.25	4.84	5.46	5.48	5.50	5.52	5.53	5.53	5.53	5.53	5.54	5.54	5.54
Slibbodem											0.04	0.71	0.70	0.71	0.94	0.89	0.59	0.59	0.68	0.79	4.33											
Tussenafstand		2.50	2.50	2.50	2.50	2.50	2.50	2.50	2.50	2.50	2.50	0.71	0.70	0.71	0.94	0.89	0.59	0.59	0.68	0.79	0.78	0.82	2.50	2.50	2.50	2.50	2.50	2.50	2.50	2.50	2.50	2.50
Samengestelde afstand	-28.99	-26.49	-23.99	-21.49	-18.99	-16.49	-13.99	-11.49	-8.99	-6.49	-3.99	-3.95	-3.24	-2.54	-1.83	-0.89	0.00	0.59	1.27	2.06	2.84	3.67	6.17	8.67	11.17	13.67	16.17	18.67	21.17	23.67	26.17	28.67